

07	SI 024	2021.08.10
06	BYC-SK-017 (PCN-010)	2021.02.25
05	CONSTRUCTION	2020.07.31
04	ADDENDUM 7	2020.04.02
03	ADDENDUM 5	2020.04.01
02	TENDER	2020.03.06
01	BUILDING PERMIT	2020.01.27
No.	Issued For	Date

Project No.
2019-021


Drawn/Checked
DV / ML

Project
BANFF YWCA COURTYARD
AFFORDABLE RESIDENTIAL
DEVELOPMENT


Drawing Title
SUITE LAYOUT PLANS -
101 TO 105

Scale
1/4" = 1'-0"


Drawing Number

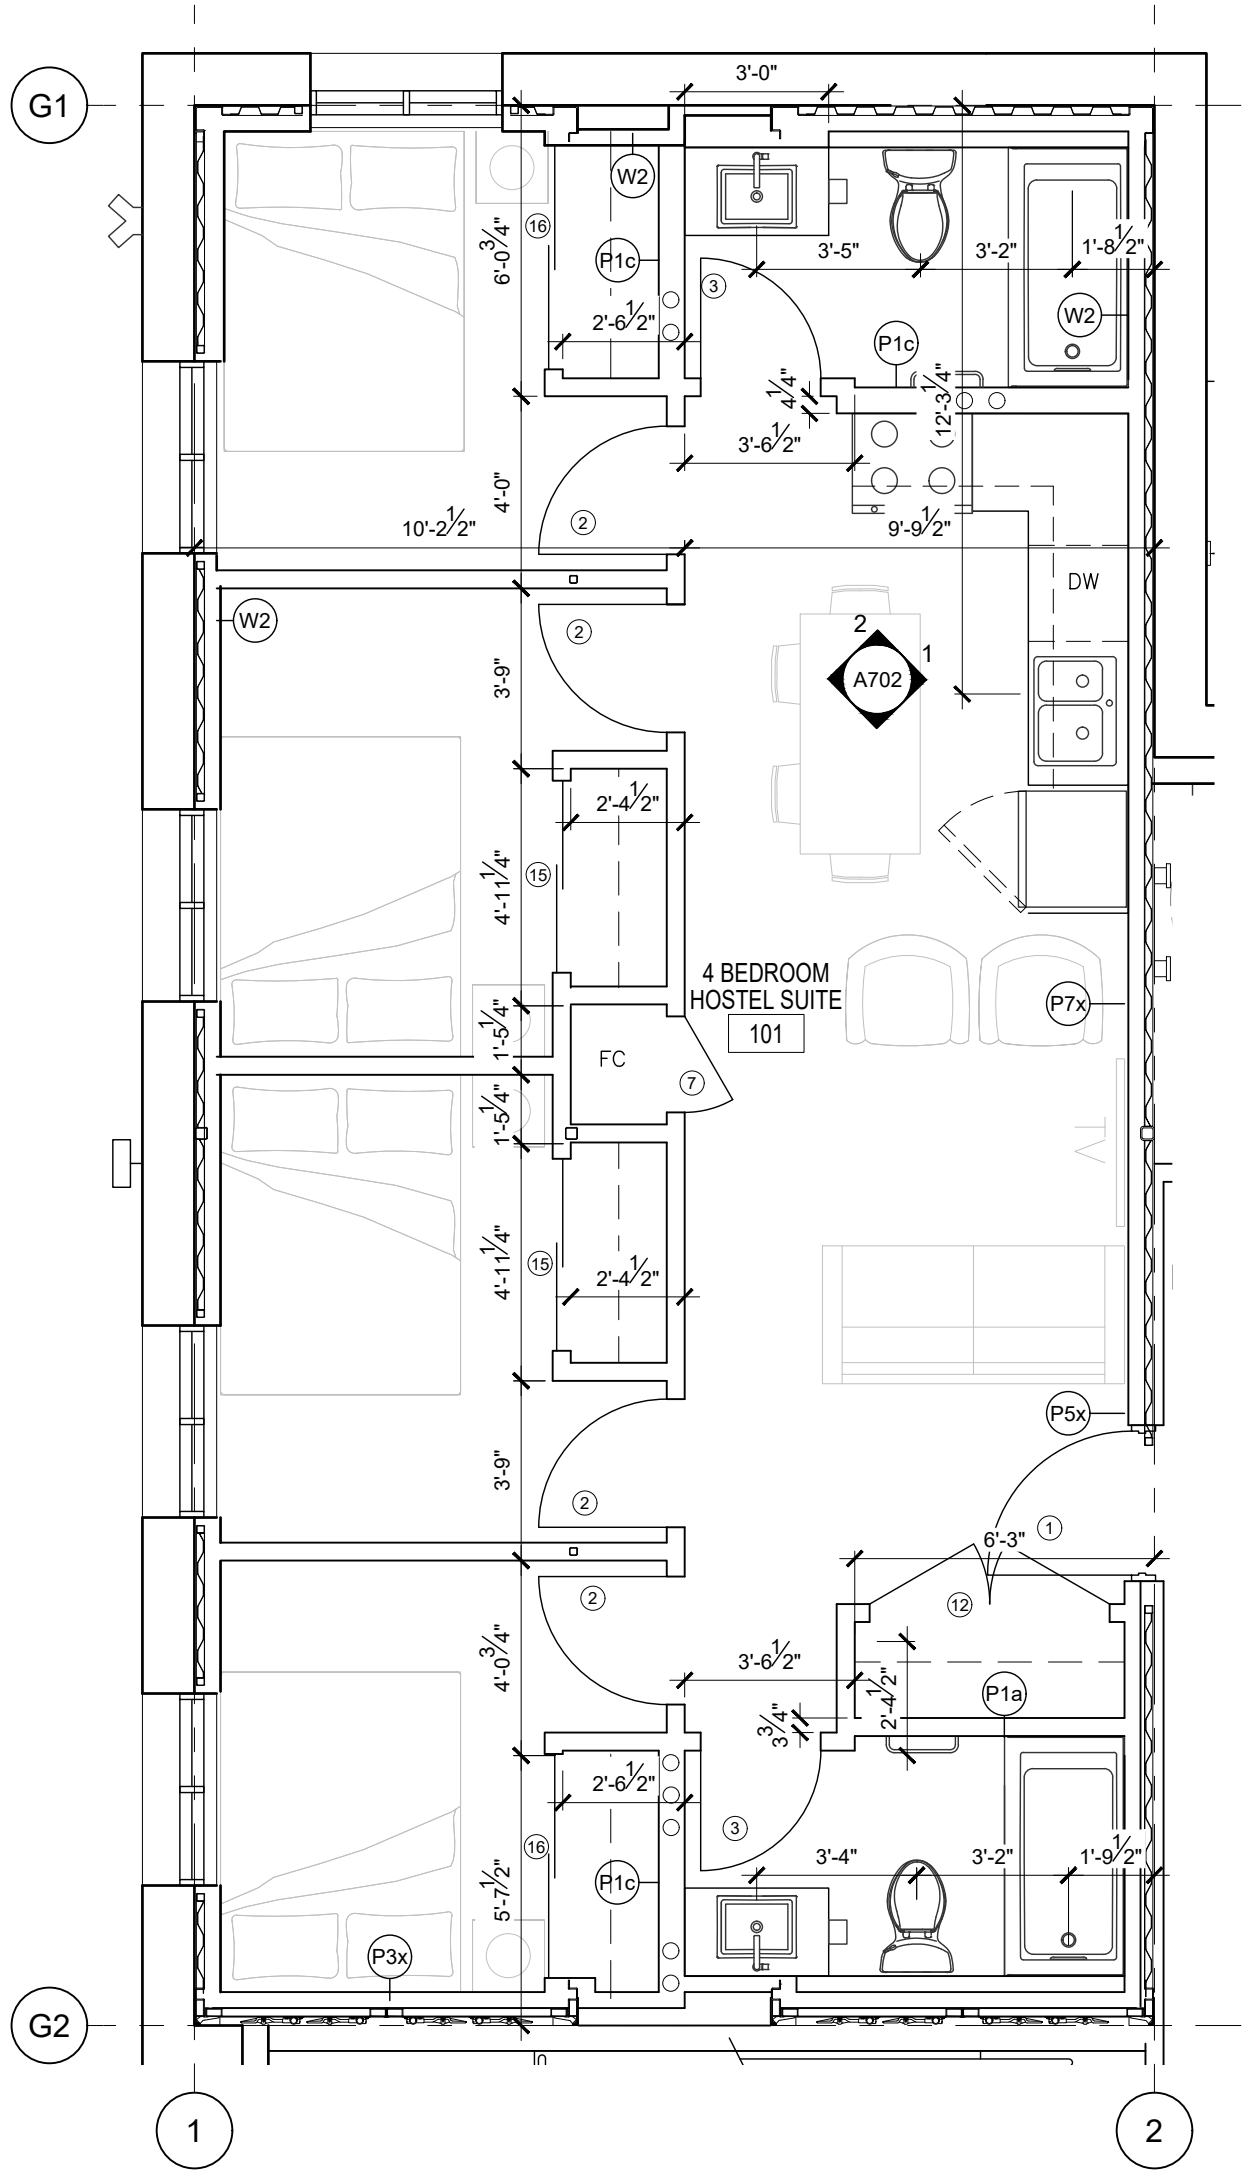


1 SUITE 101 LAYOUT PLAN
A211 SCALE: 1/4"=1'-0"

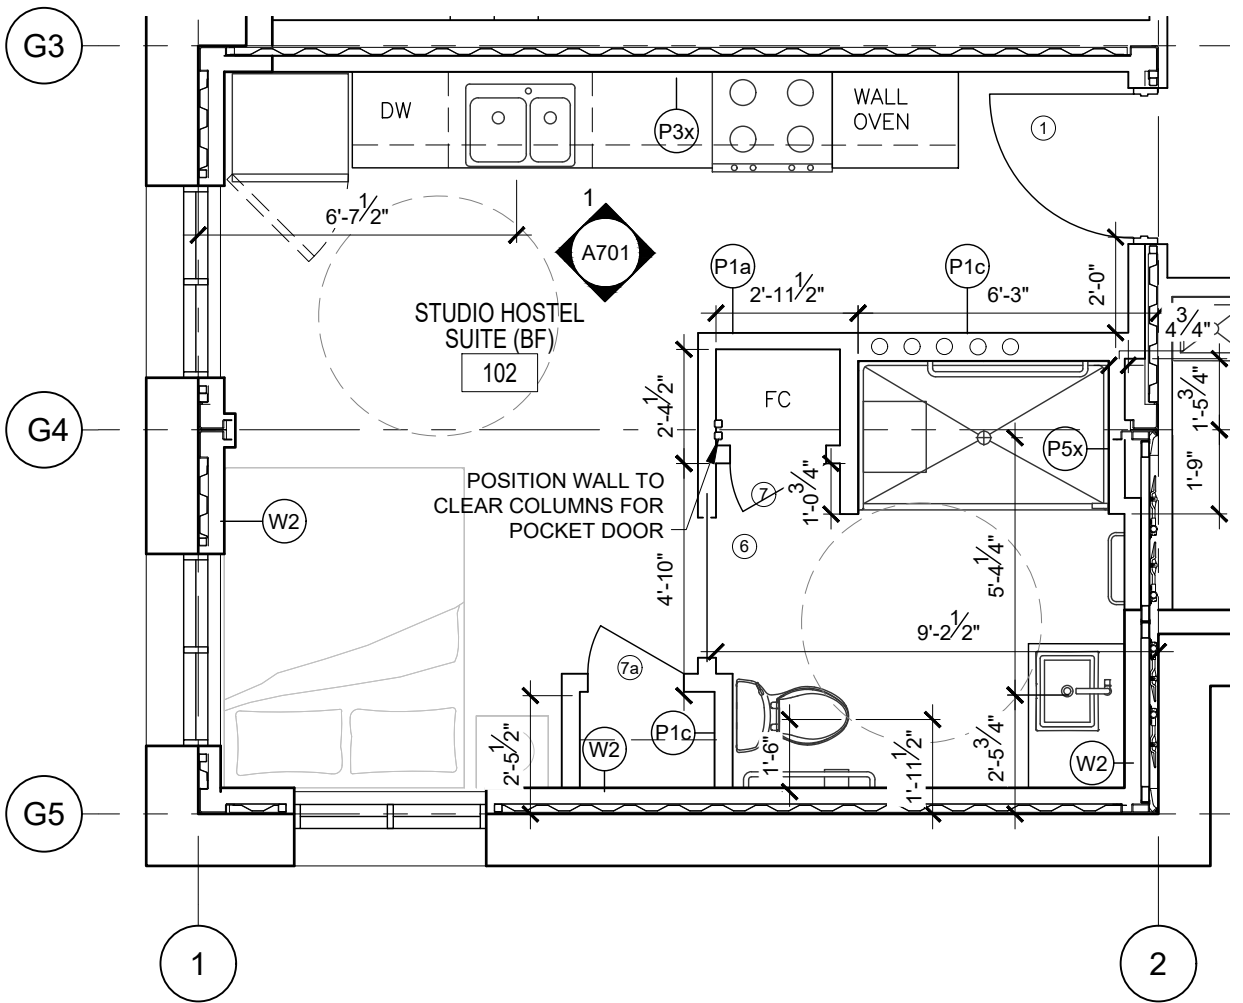


2 SUITE 102 LAYOUT PLAN
A211 SCALE: 1/4"=1'-0"

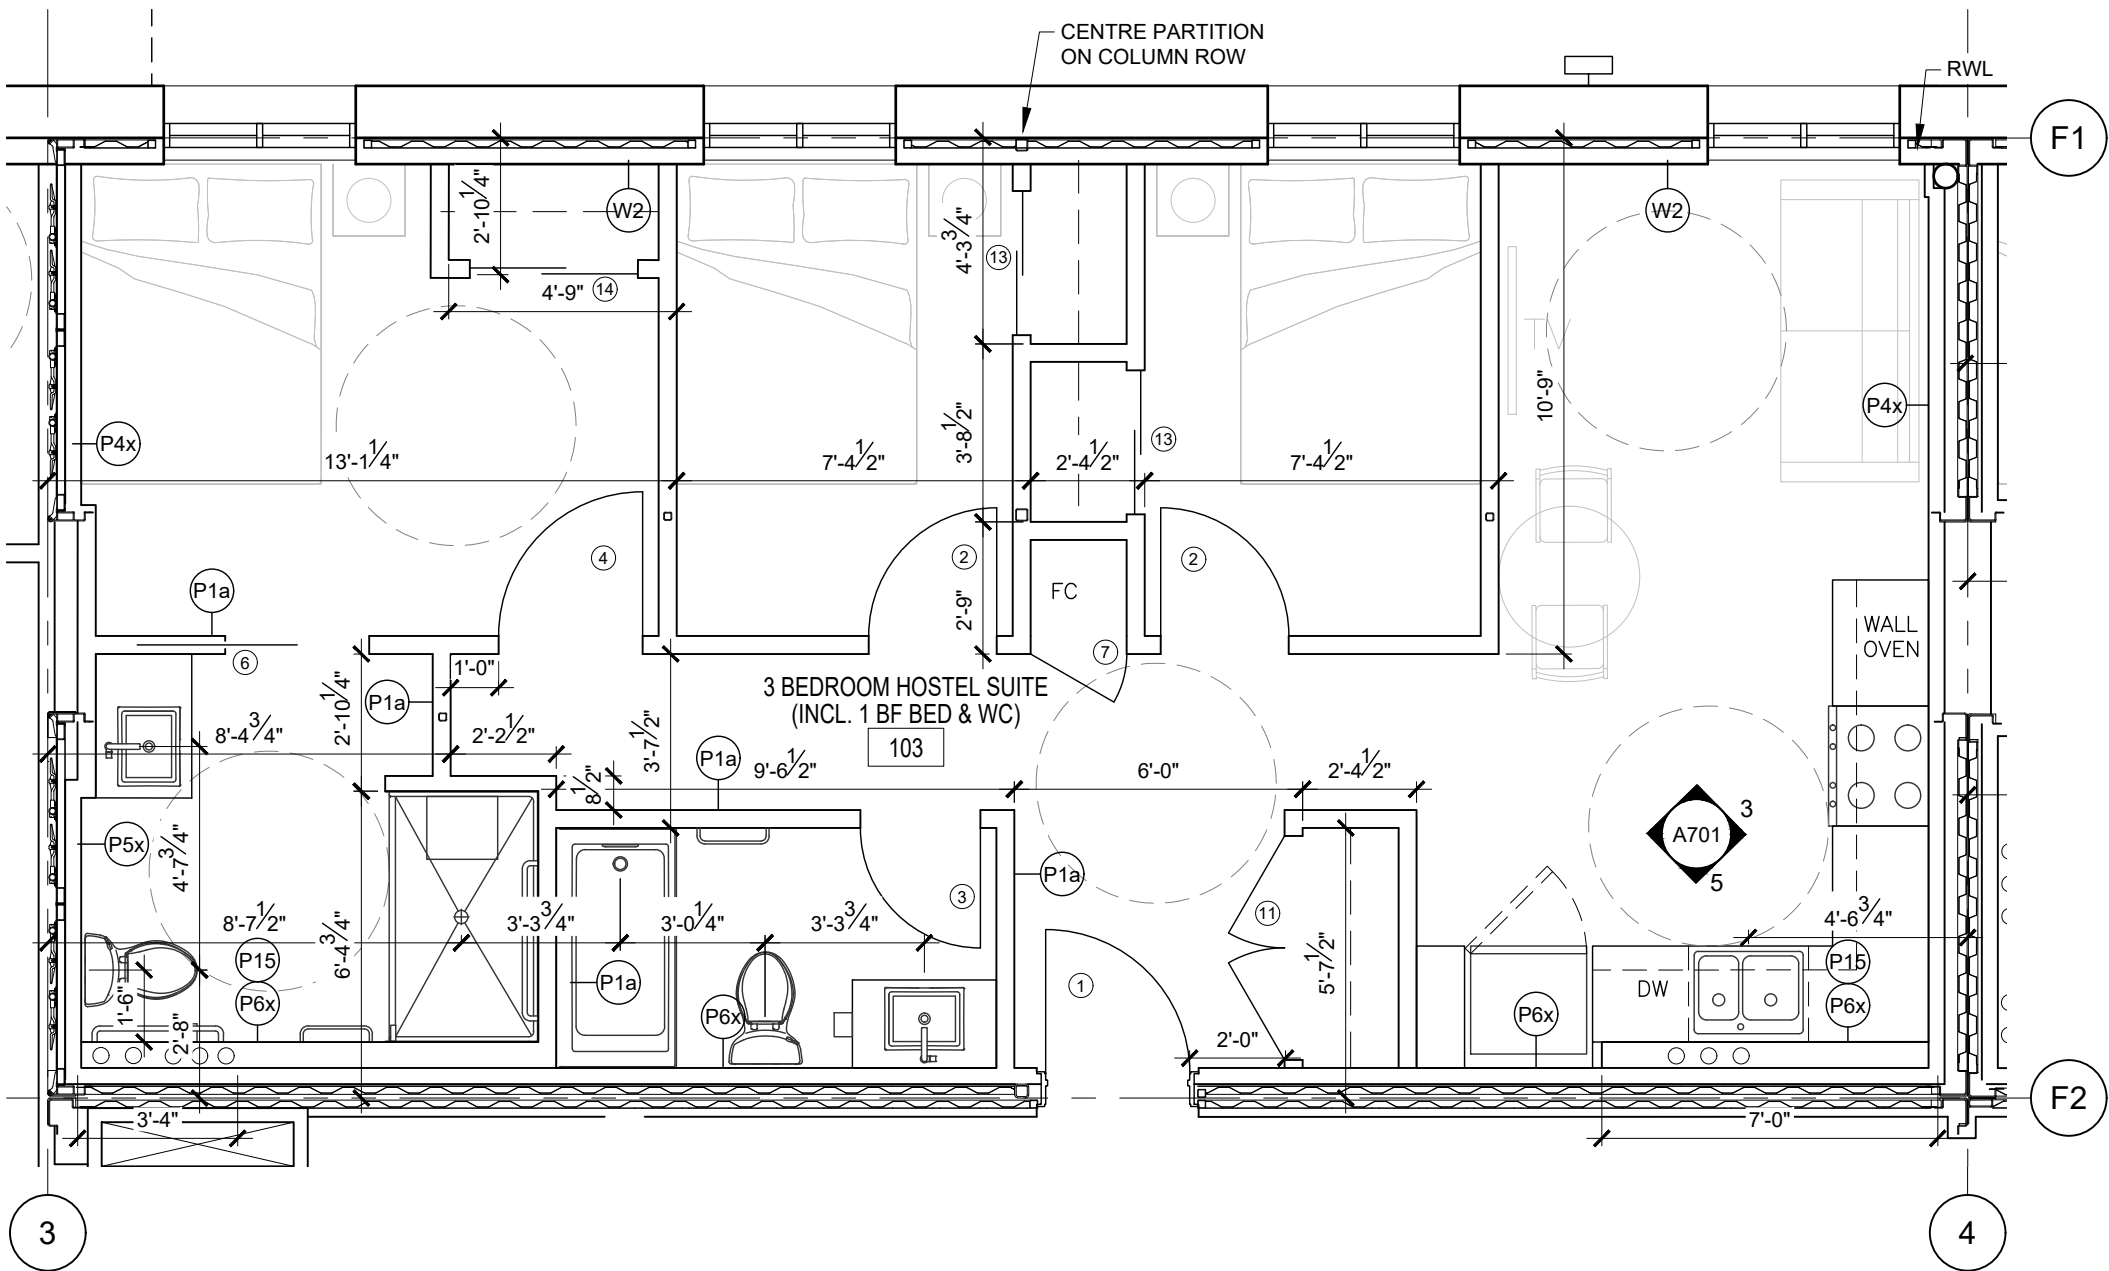

3 SUITE 103 LAYOUT PLAN
A211 SCALE: 1/4"=1'-0"

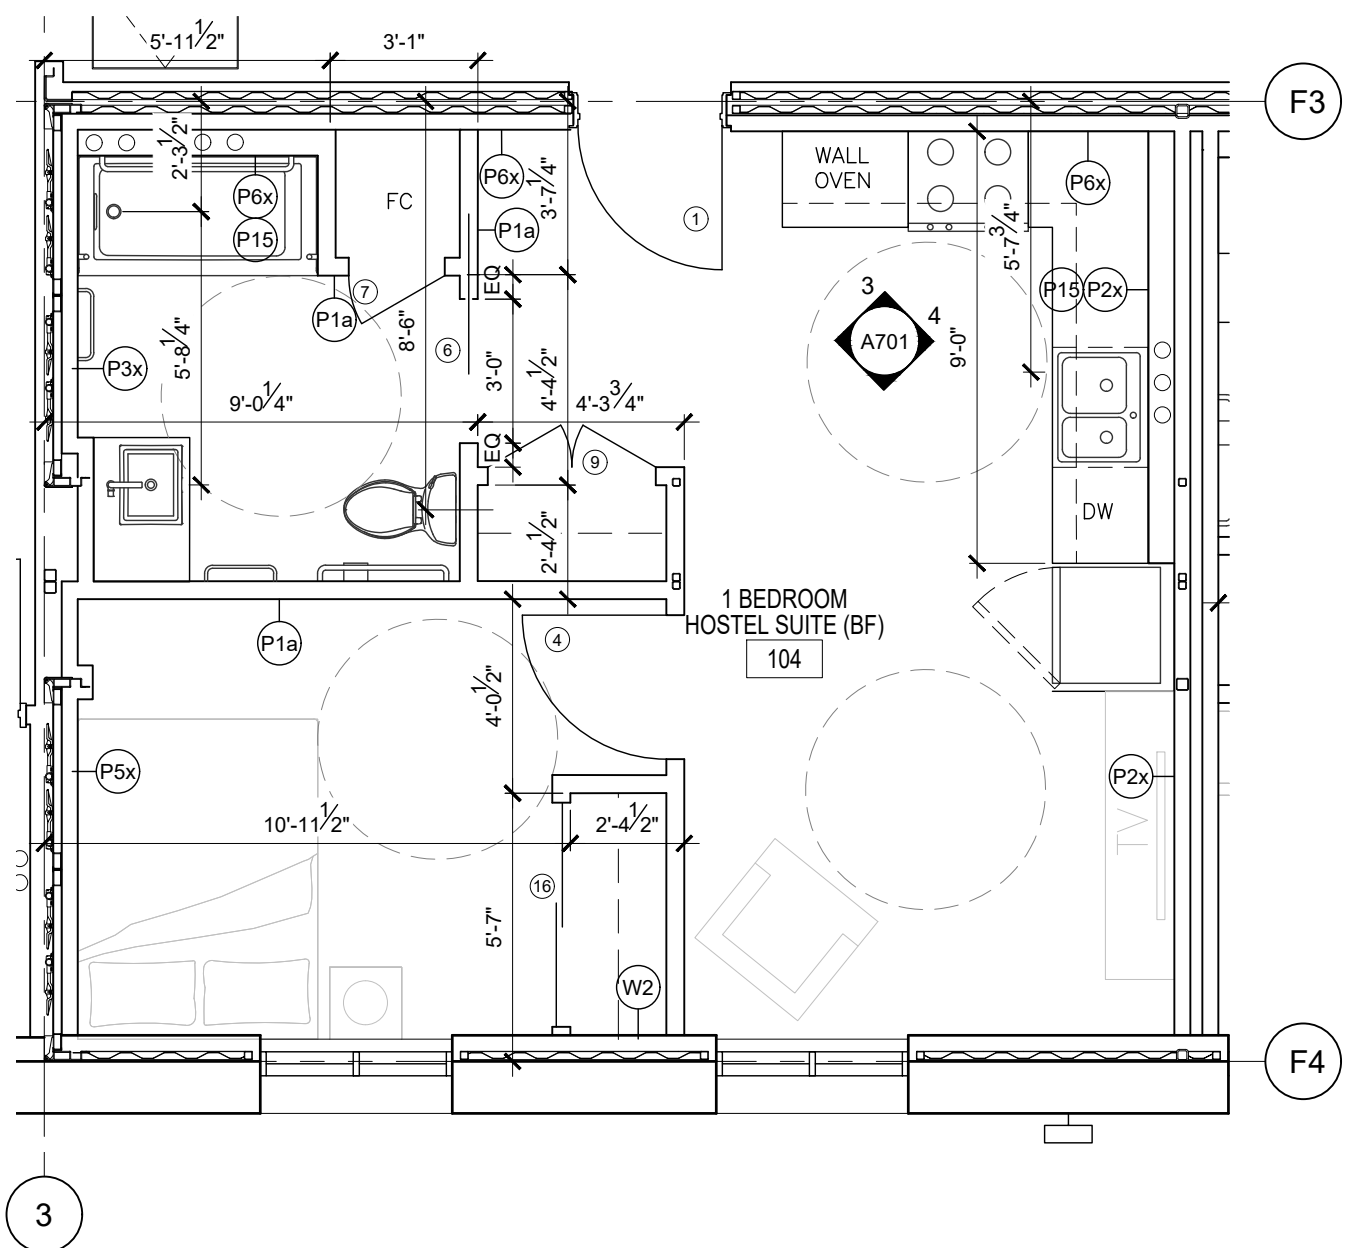


4 SUITE 104 LAYOUT PLAN
A211 SCALE: 1/4"=1'-0"

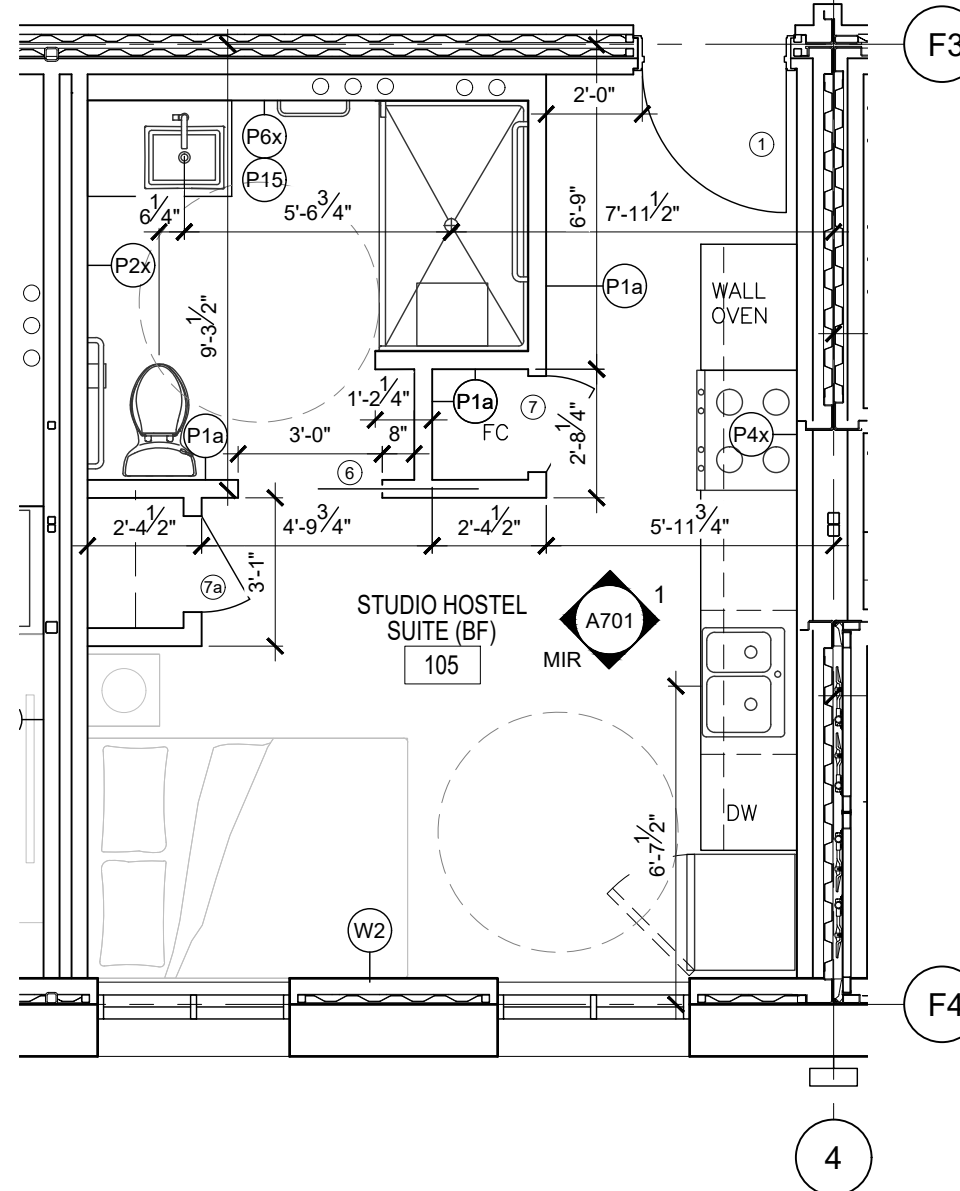


5 SUITE 105 LAYOUT PLAN
A211 SCALE: 1/4"=1'-0"

NOTE: ALL UNTAGGED PARTITIONS IN ALL SUITES
WILL BE TYPE P1 UNLESS OTHERWISE NOTED.

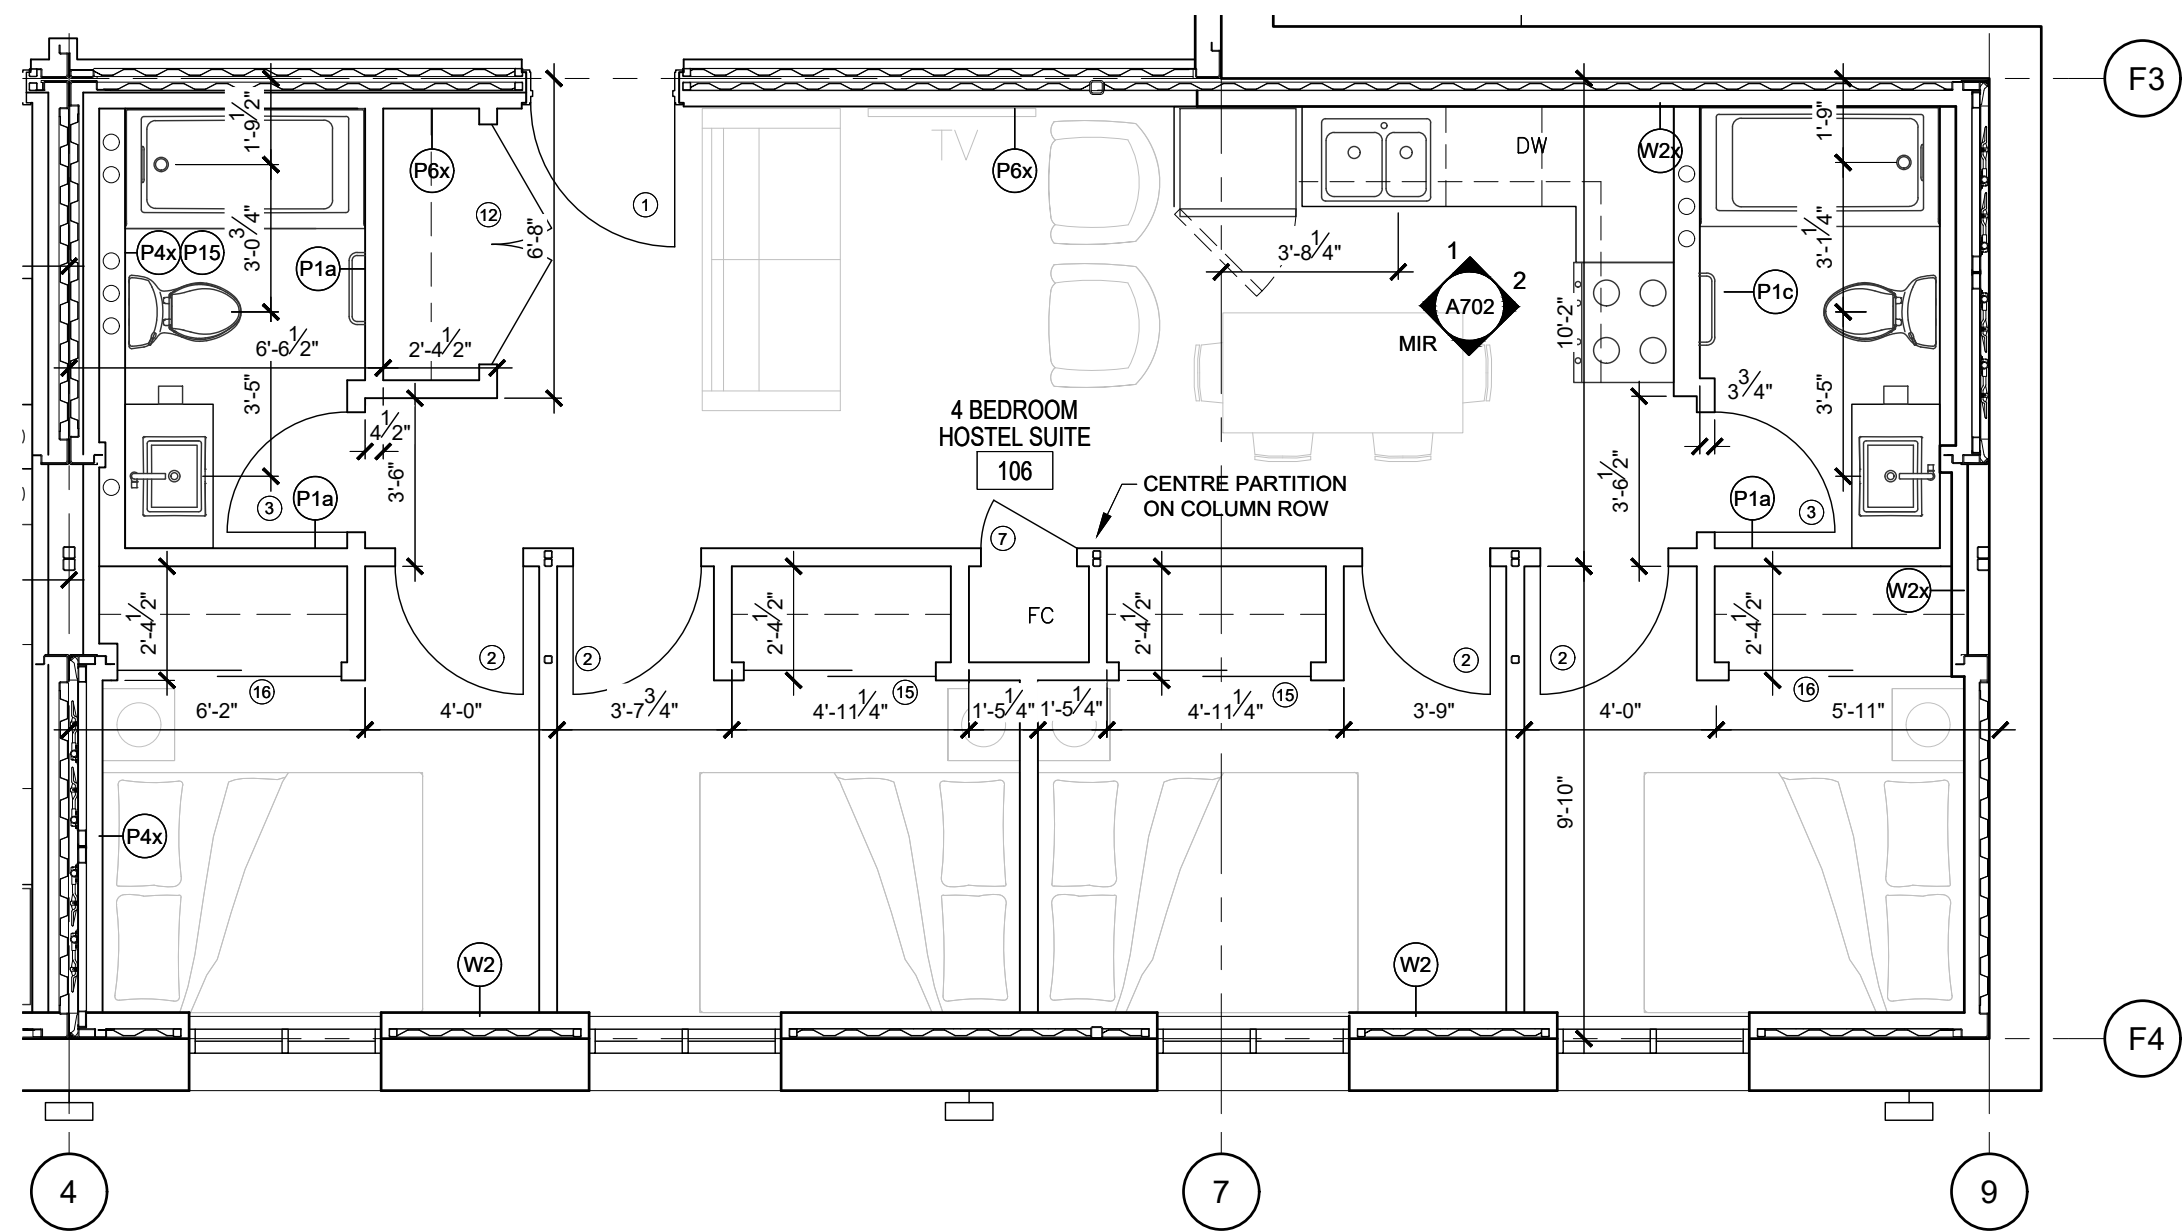


1 SUITE 106 LAYOUT PLAN
A212 SCALE: 1/4"=1'-0"

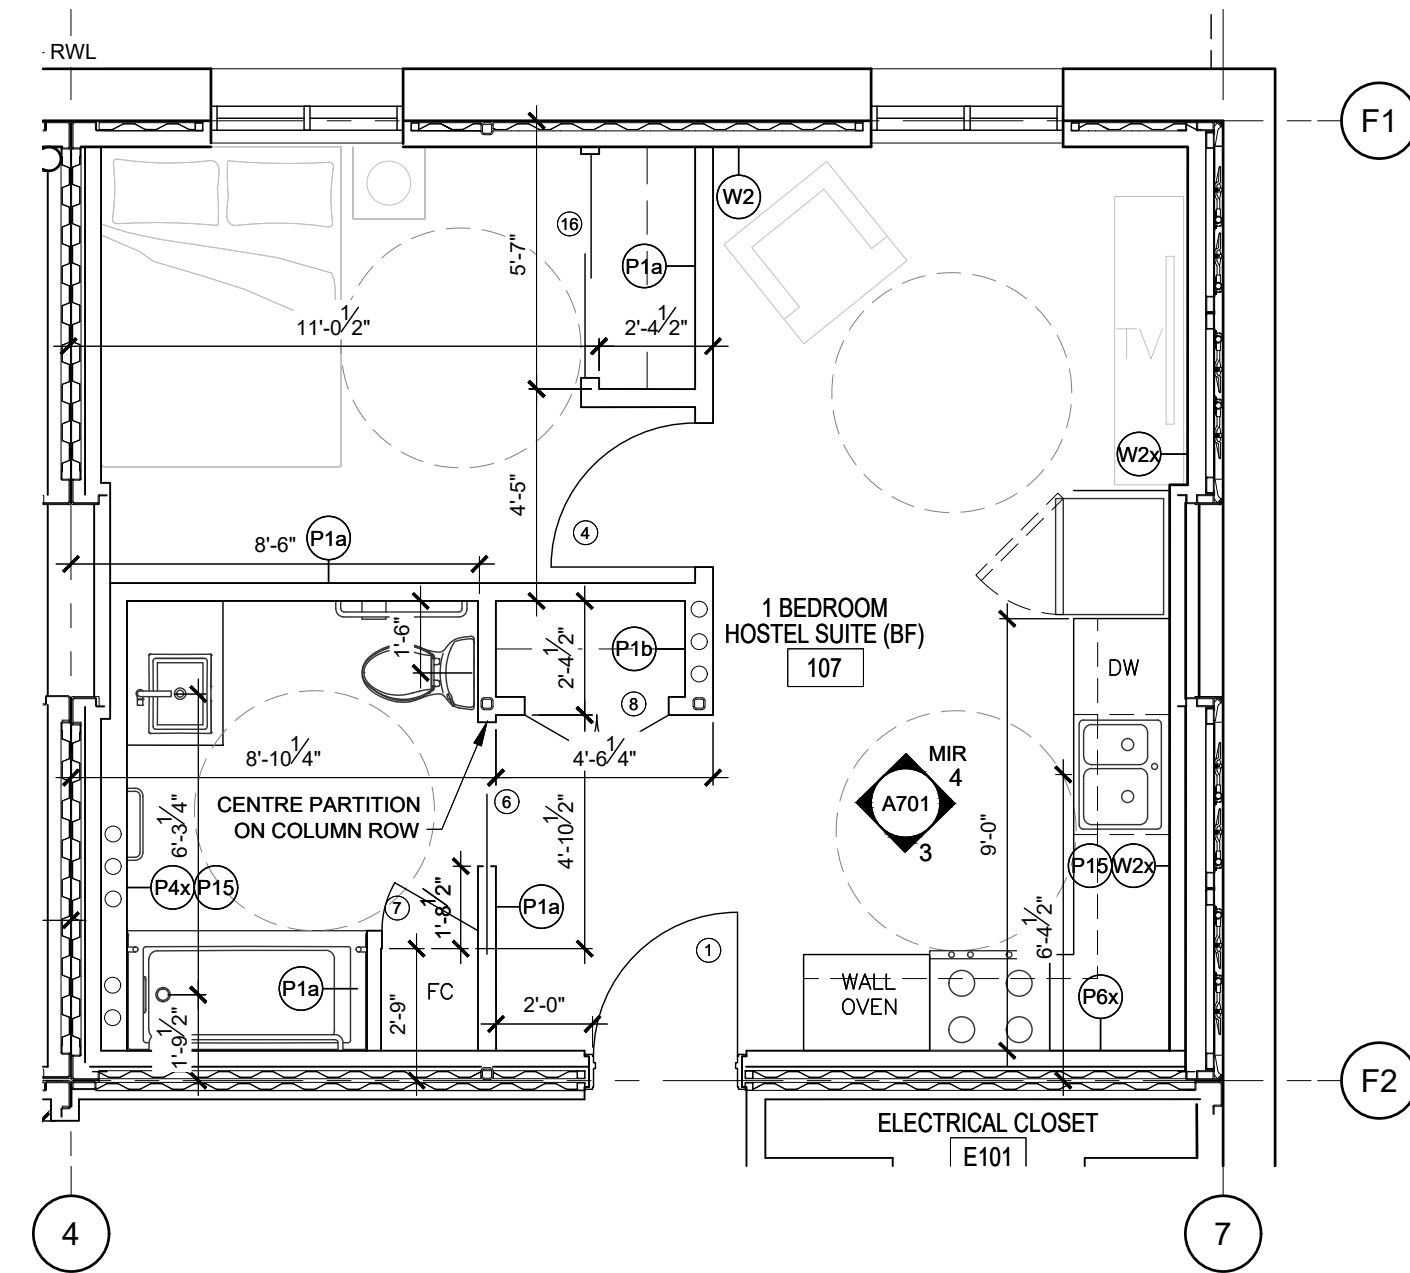


2 SUITE 107 LAYOUT PLAN
A212 SCALE: 1/4"=1'-0"


NOTE: ALL UNTAGGED PARTITIONS IN ALL SUITES
WILL BE TYPE P1 UNLESS OTHERWISE NOTED.

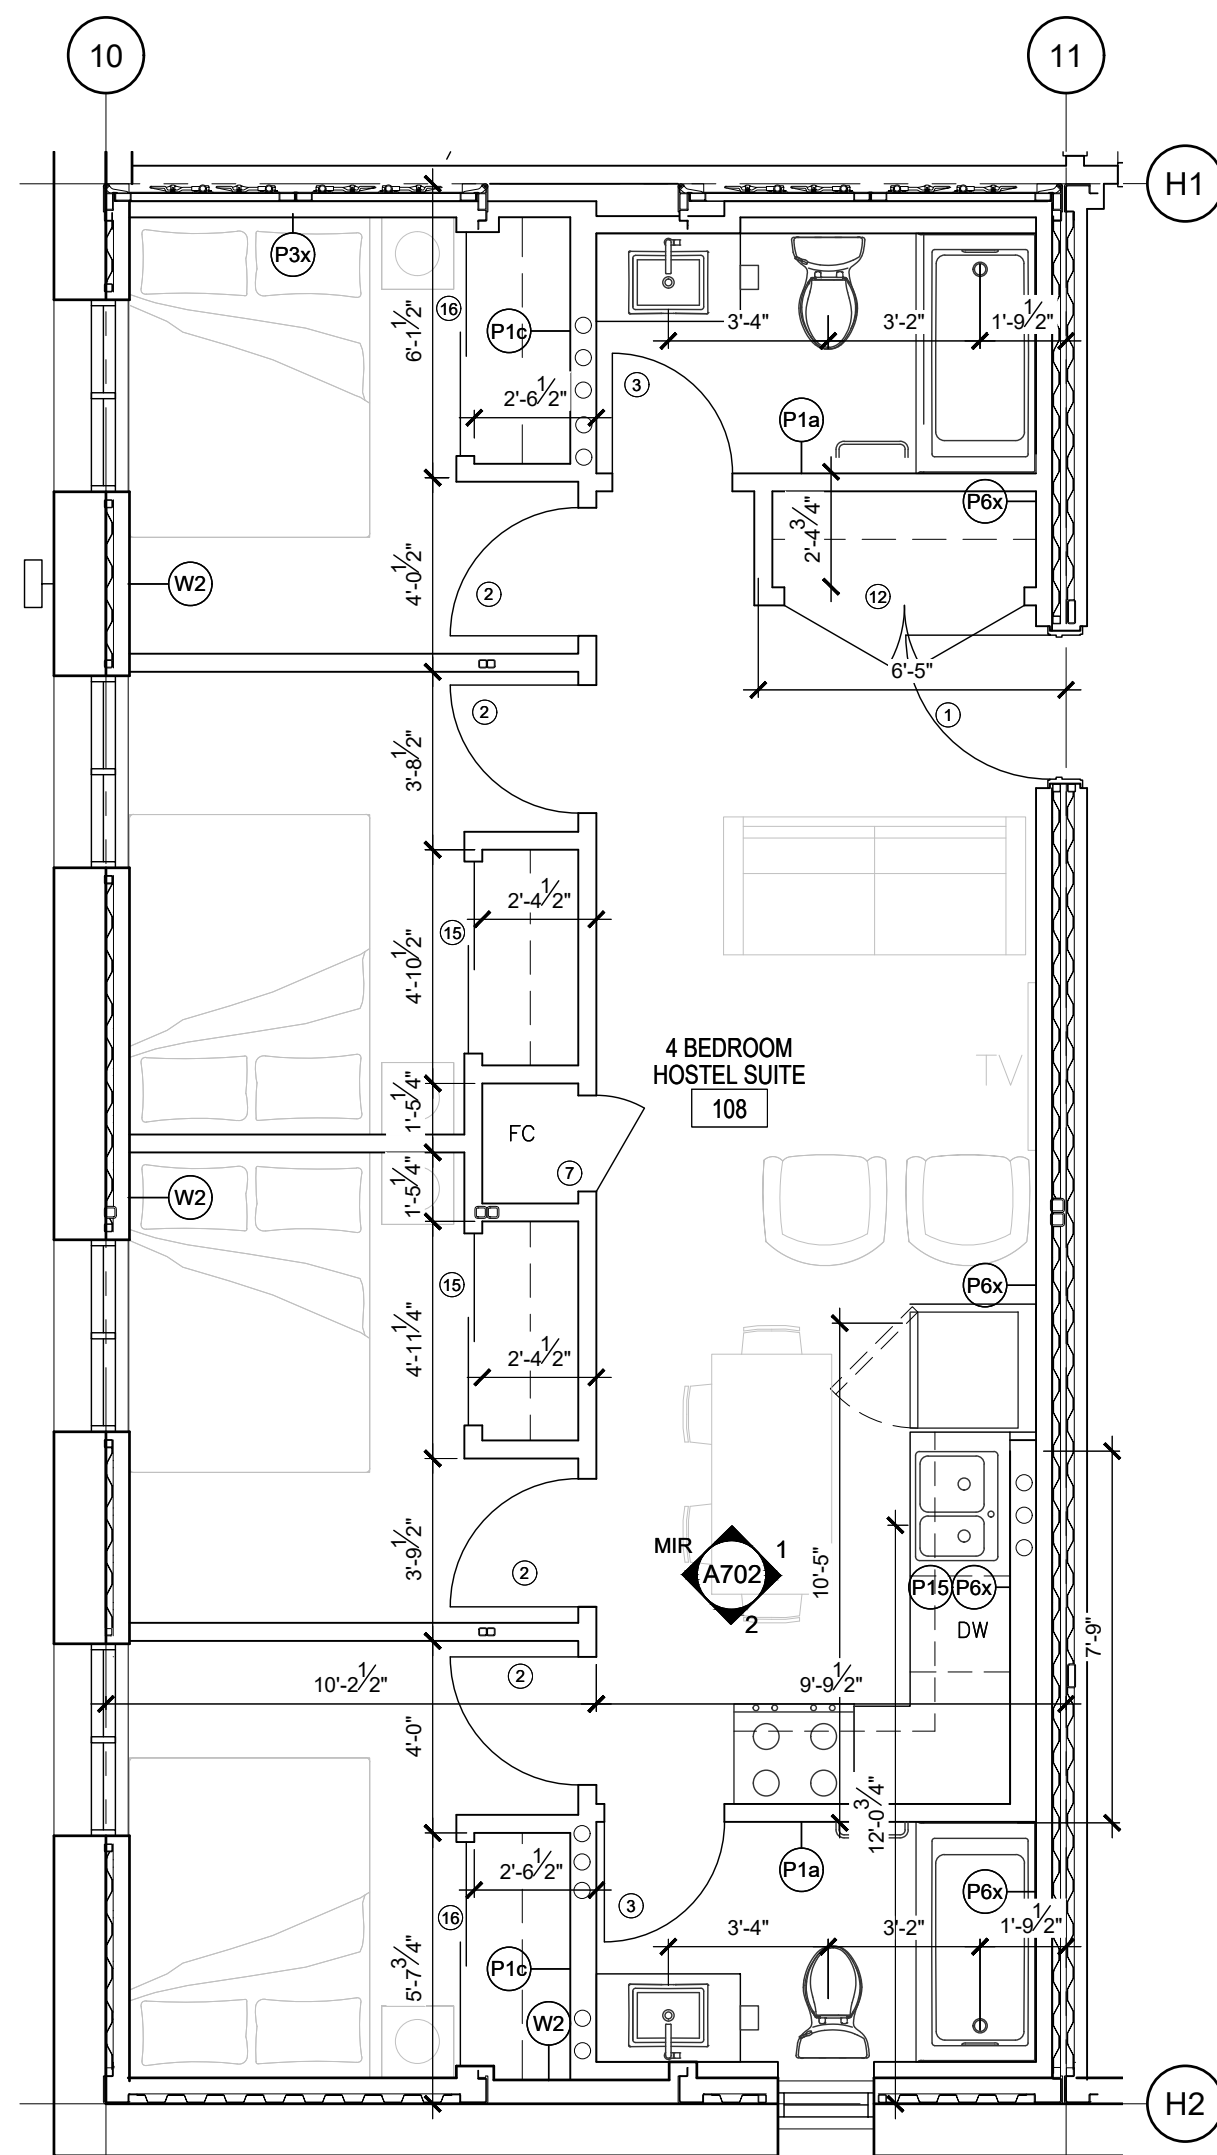

3 SUITE 108 LAYOUT PLAN
A212 SCALE: 1/4"=1'-0"

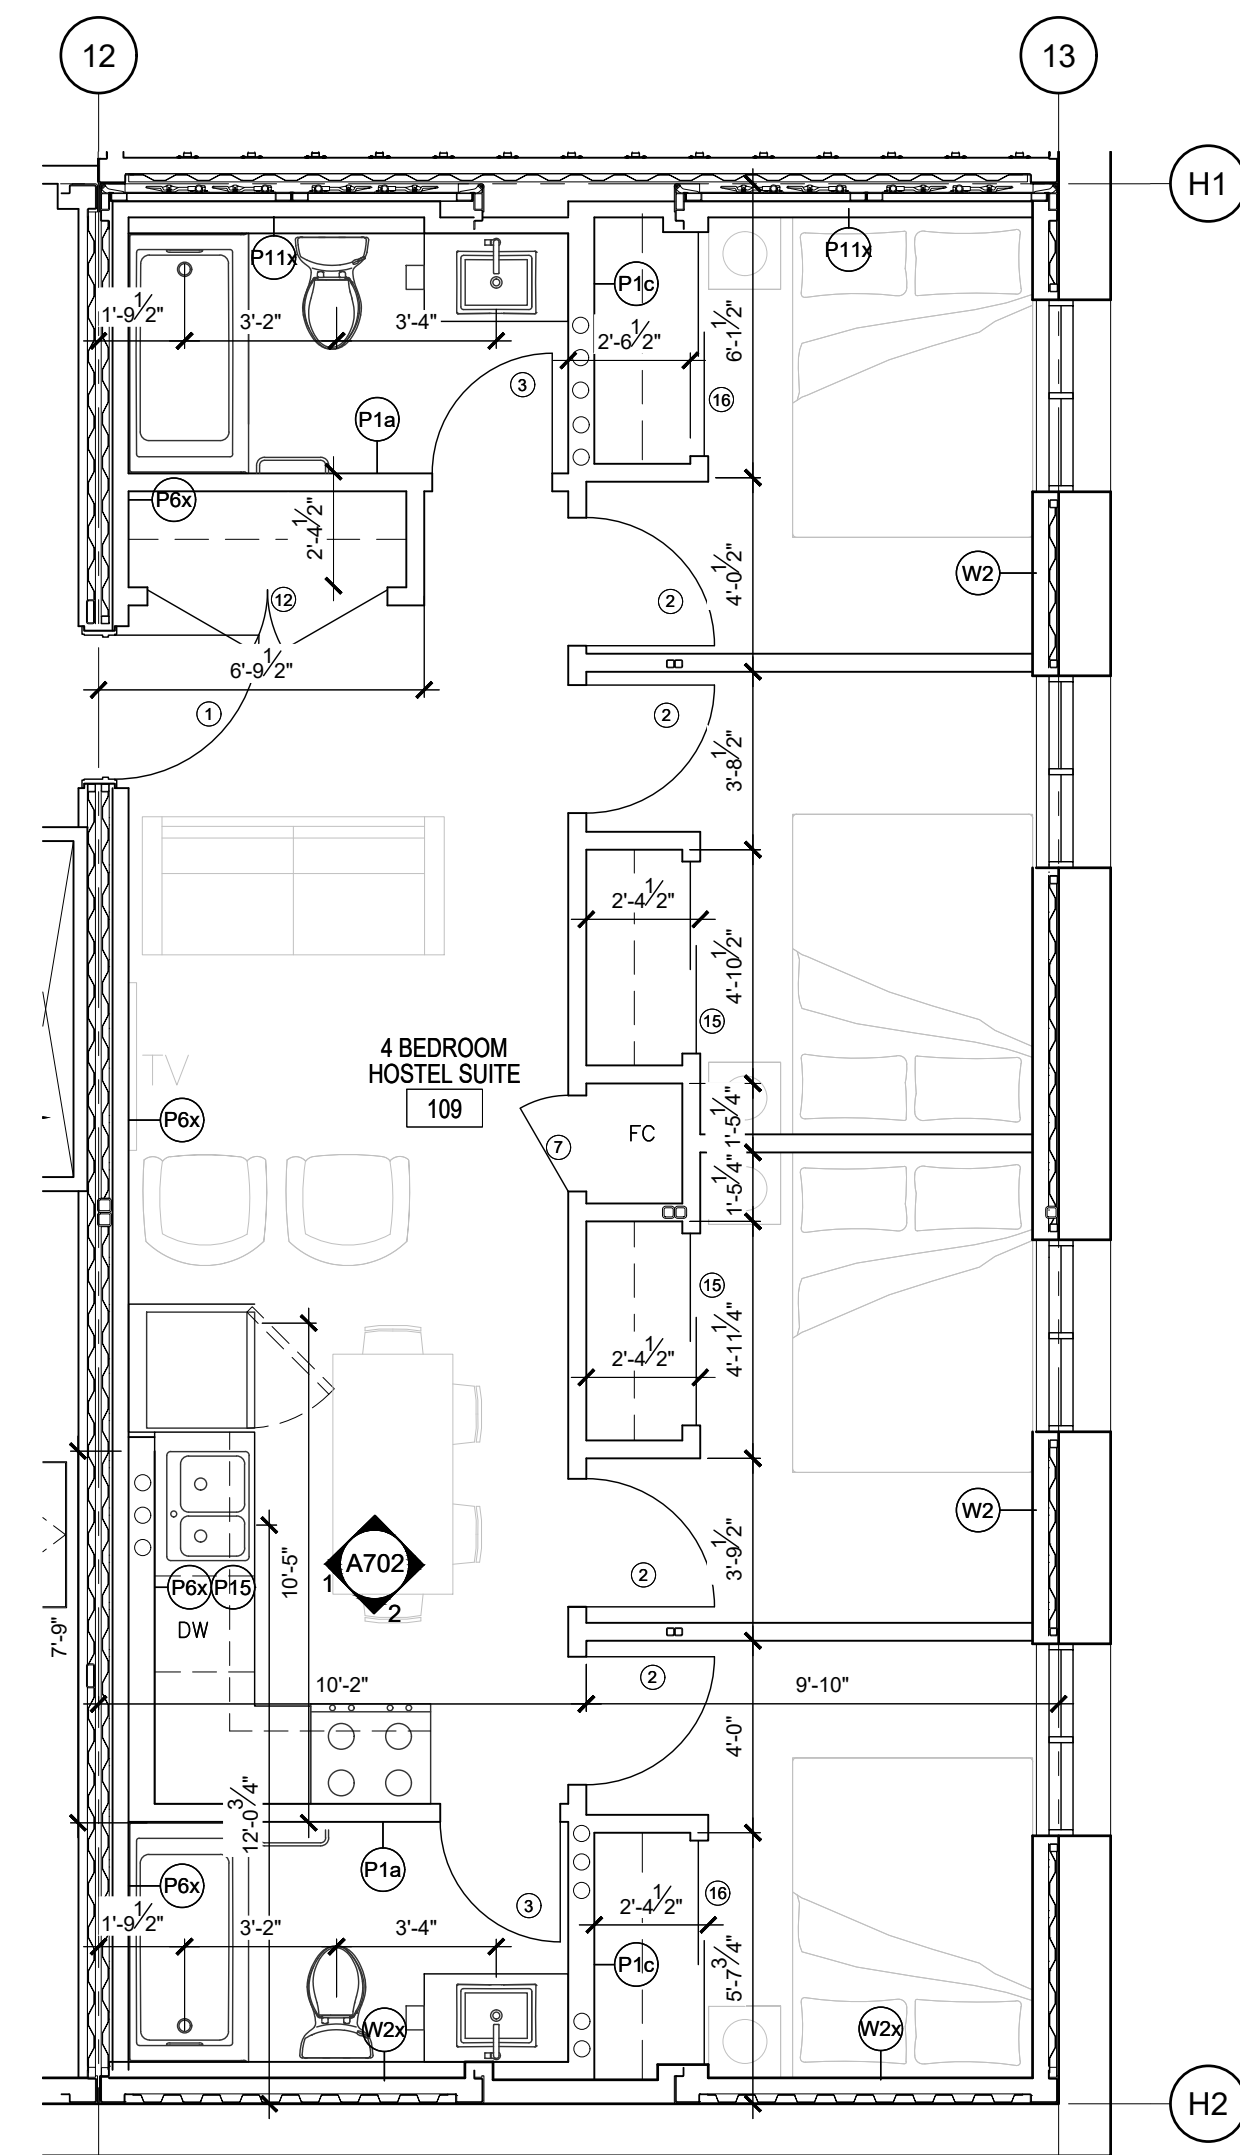

4 SUITE 109 LAYOUT PLAN
A212 SCALE: 1/4"=1'-0"

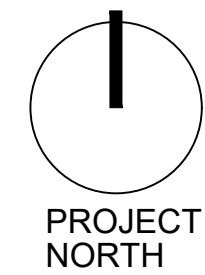

06	SI 024	2021.08.10
05	BYC-SK-018 (PCN-010)	2021.02.25
04	CONSTRUCTION	2020.07.31
03	ADDENDUM 5	2020.04.01
02	TENDER	2020.03.06
01	BUILDING PERMIT	2020.01.27


No.	Issued For	Date
2019-021	Drawn/Checked DV / ML	

Project
BANFF YWCA COURTYARD
AFFORDABLE RESIDENTIAL
DEVELOPMENT

Drawing Title
SUITE LAYOUT PLANS -
106 TO 109

Scale
1/4" = 1'-0"

Drawing Number

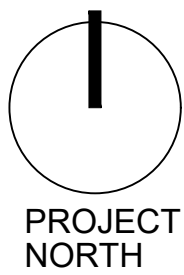

07	SI 024	2021.08.10
06	BYC-SK-019 (PCN-010)	2021.02.25
05	CONSTRUCTION	2020.07.31
04	ADDENDUM 5	2020.04.01
03	ADDENDUM 2	2020.03.26
02	TENDER	2020.03.06
01	BUILDING PERMIT	2020.01.27
No.	Issued For	Date

Project No. 2019-021
Drawn/Checked DV / ML


Project
BANFF YWCA COURTYARD
AFFORDABLE RESIDENTIAL
DEVELOPMENT

Drawing Title
SUITE LAYOUT PLANS -
201 to 206 and 301 to 306


Scale 1/4" = 1'-0"

Drawing Number


NOTE: ALL UNTAGGED PARTITIONS IN ALL SUITES
WILL BE TYPE P1 UNLESS OTHERWISE NOTED.

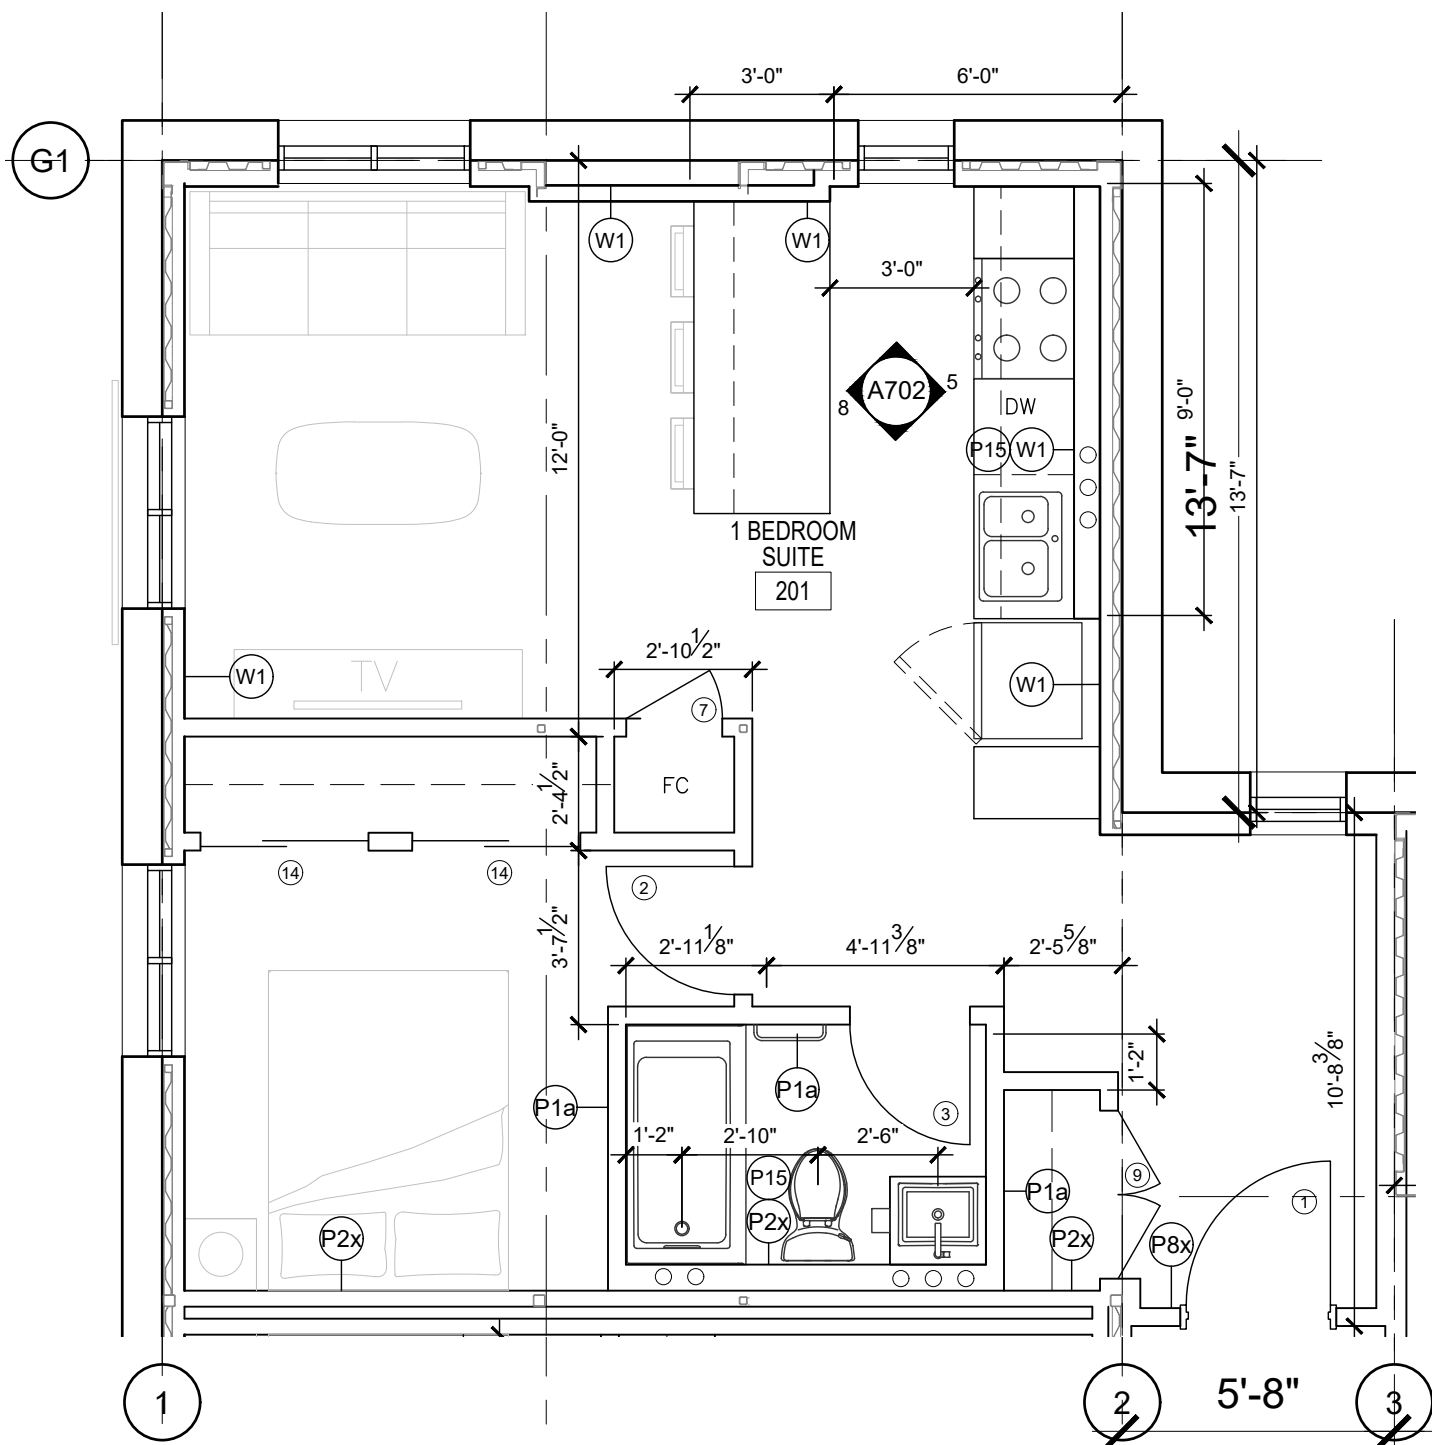


1 SUITES 201 and 301 LAYOUT PLAN
A213 SCALE: 1/4"=1'-0"

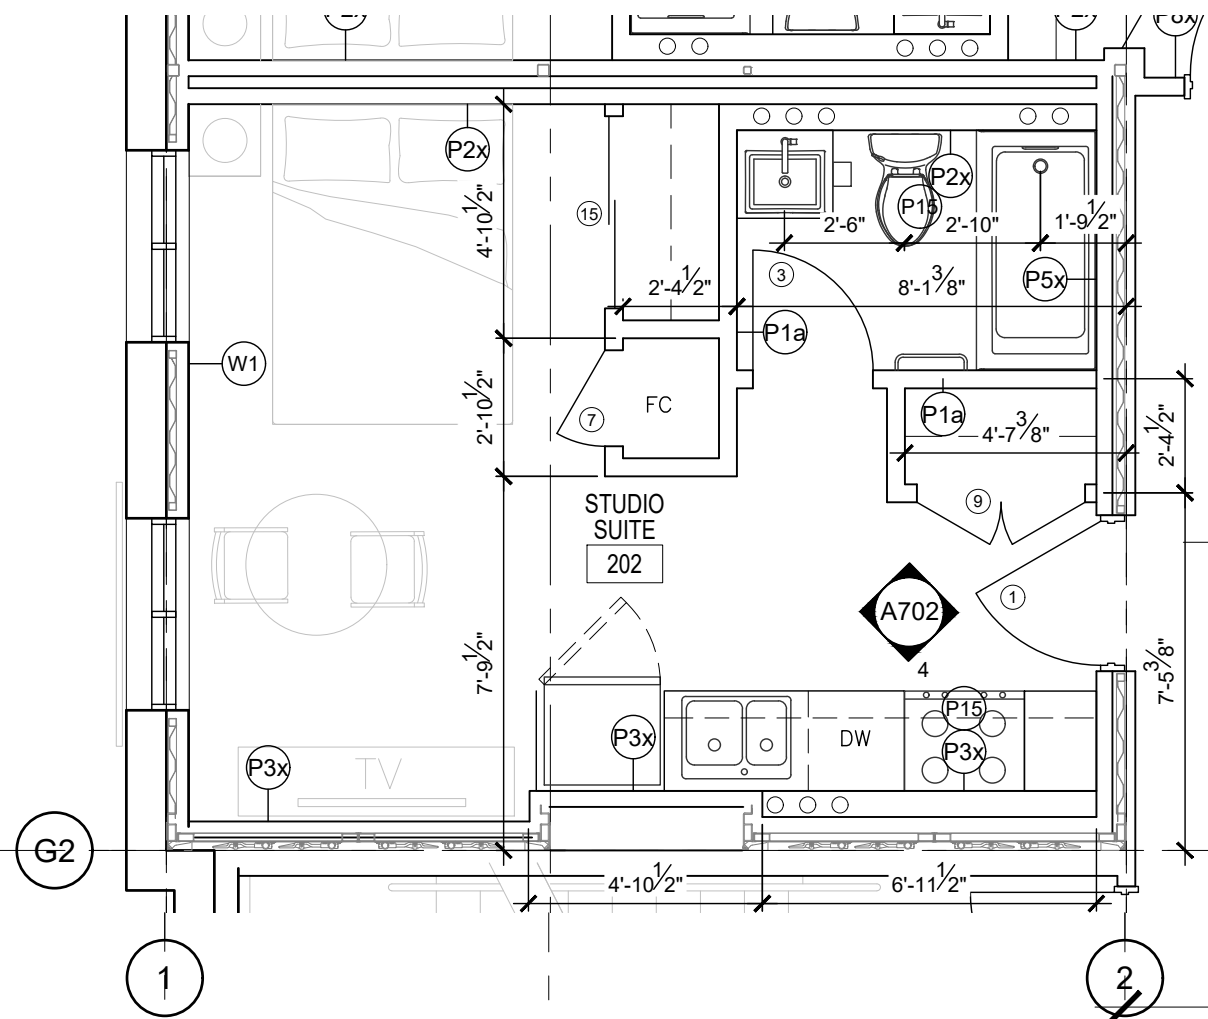


2 SUITES 202 and 302 LAYOUT PLAN
A213 SCALE: 1/4"=1'-0"

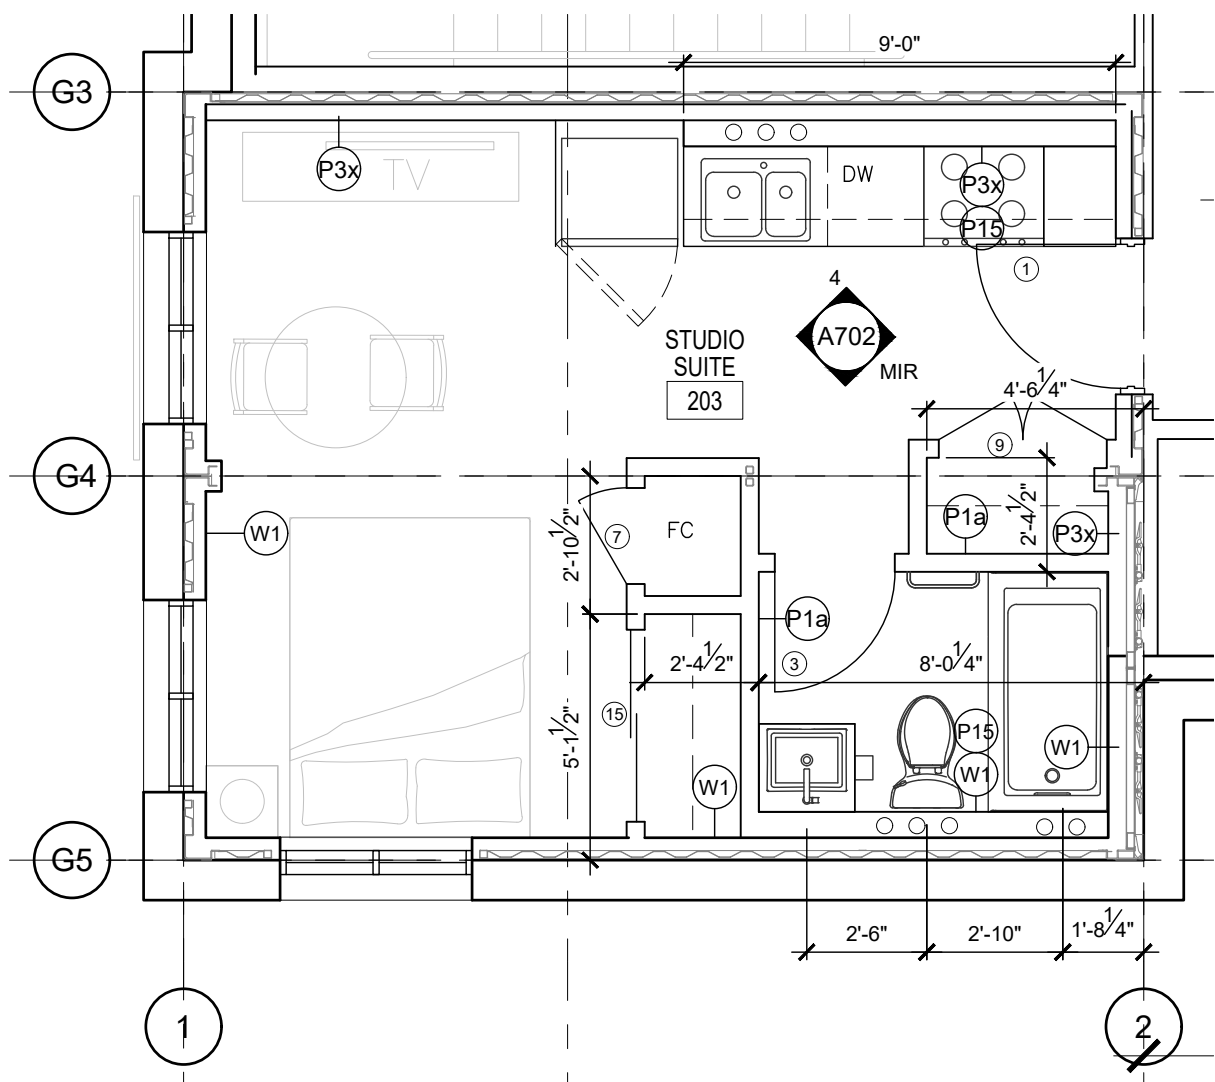


3 SUITES 203 and 303 LAYOUT PLAN
A213 SCALE: 1/4"=1'-0"

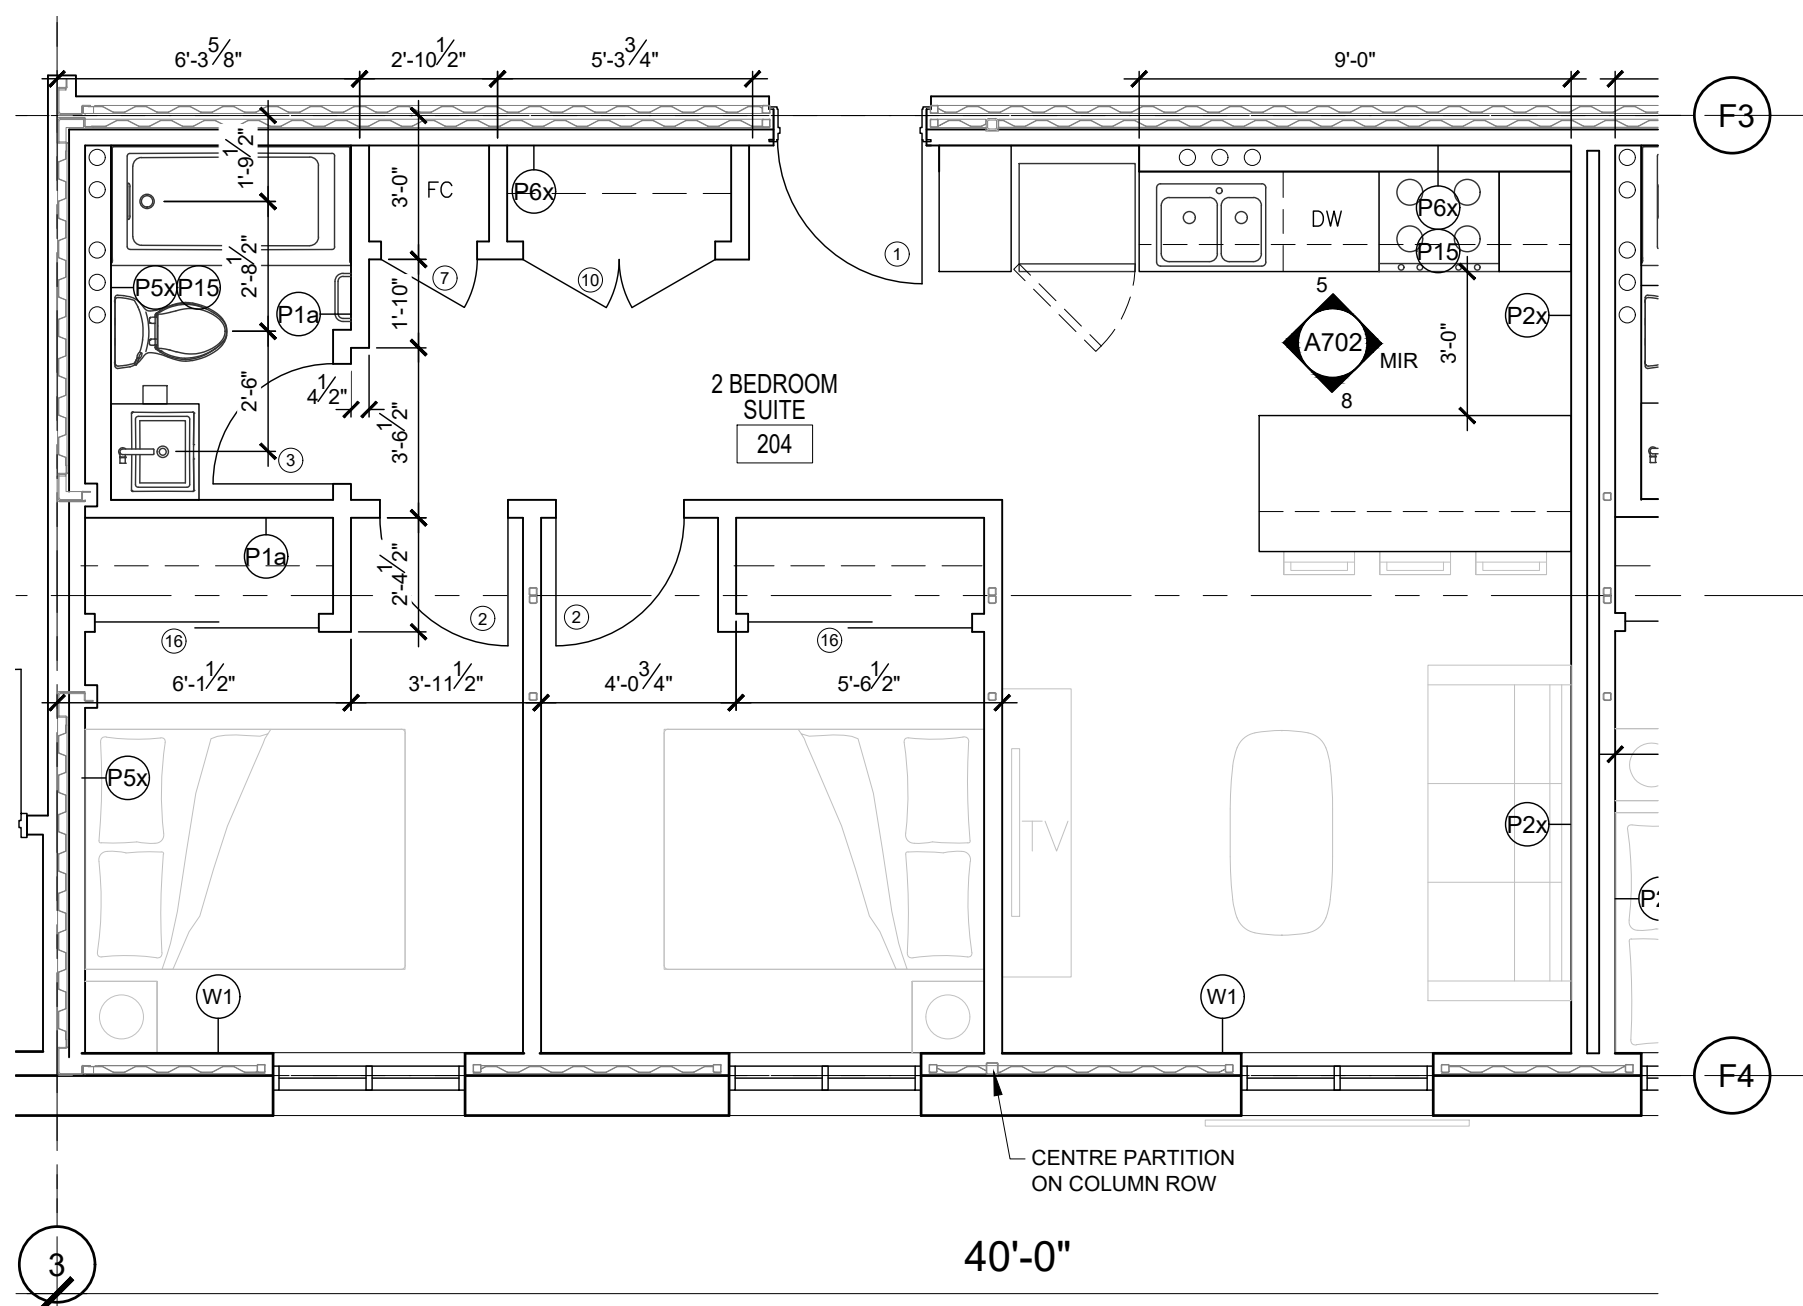


4 SUITES 204 and 304 LAYOUT PLAN
A213 SCALE: 1/4"=1'-0"

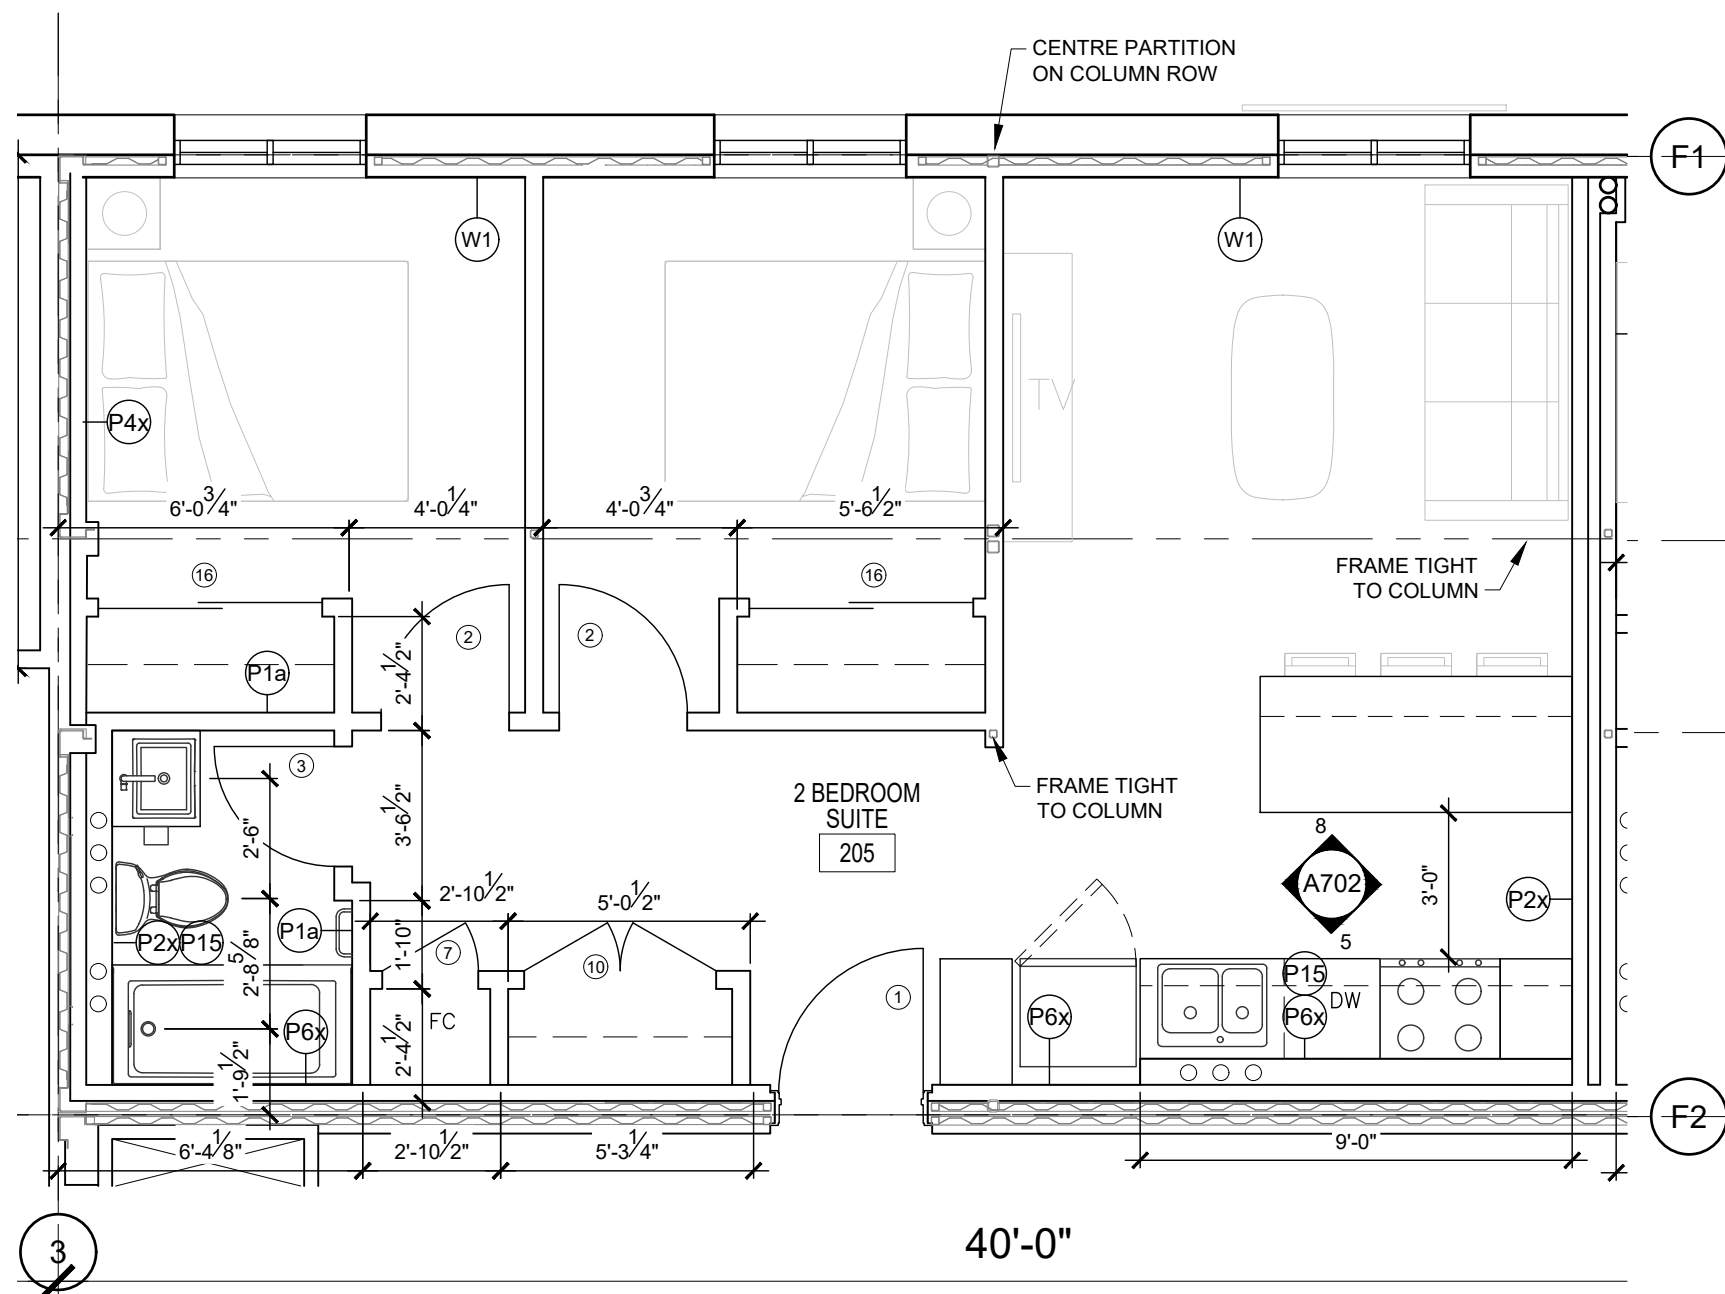

5 SUITES 205 and 305 LAYOUT PLAN
A213 SCALE: 1/4"=1'-0"

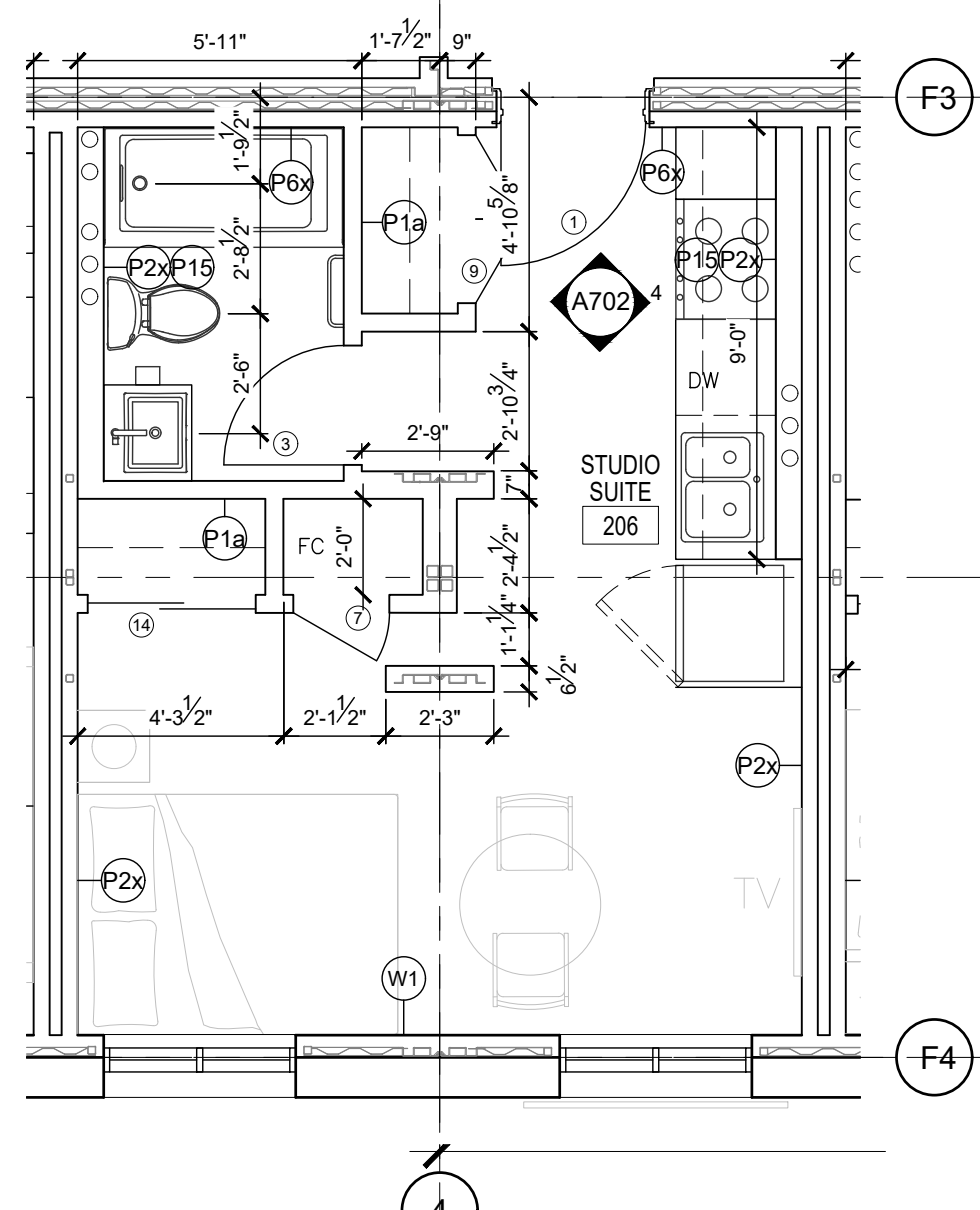

6 SUITES 206 and 306 LAYOUT PLAN
A213 SCALE: 1/4"=1'-0"

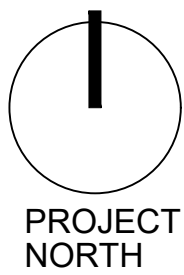

07	SI 024	2021.08.10
06	BYC-SK-020 (PCN-010)	2021.02.25
05	CONSTRUCTION	2020.07.31
04	ADDENDUM 5	2020.04.01
03	ADDENDUM 2	2020.03.26
02	TENDER	2020.03.06
01	BUILDING PERMIT	2020.01.27

No.	Issued For	Date
Project No.	2019-021	Drawn/Checked DV / ML


Project
**BANFF YWCA COURTYARD
AFFORDABLE RESIDENTIAL
DEVELOPMENT**

Drawing Title
**SUITE LAYOUT PLANS -
207 to 211 and 307 to 311**


Scale 1/4" = 1'-0"

Drawing Number


NOTE: ALL UNTAGGED PARTITIONS IN ALL SUITES
WILL BE TYPE P1 UNLESS OTHERWISE NOTED.

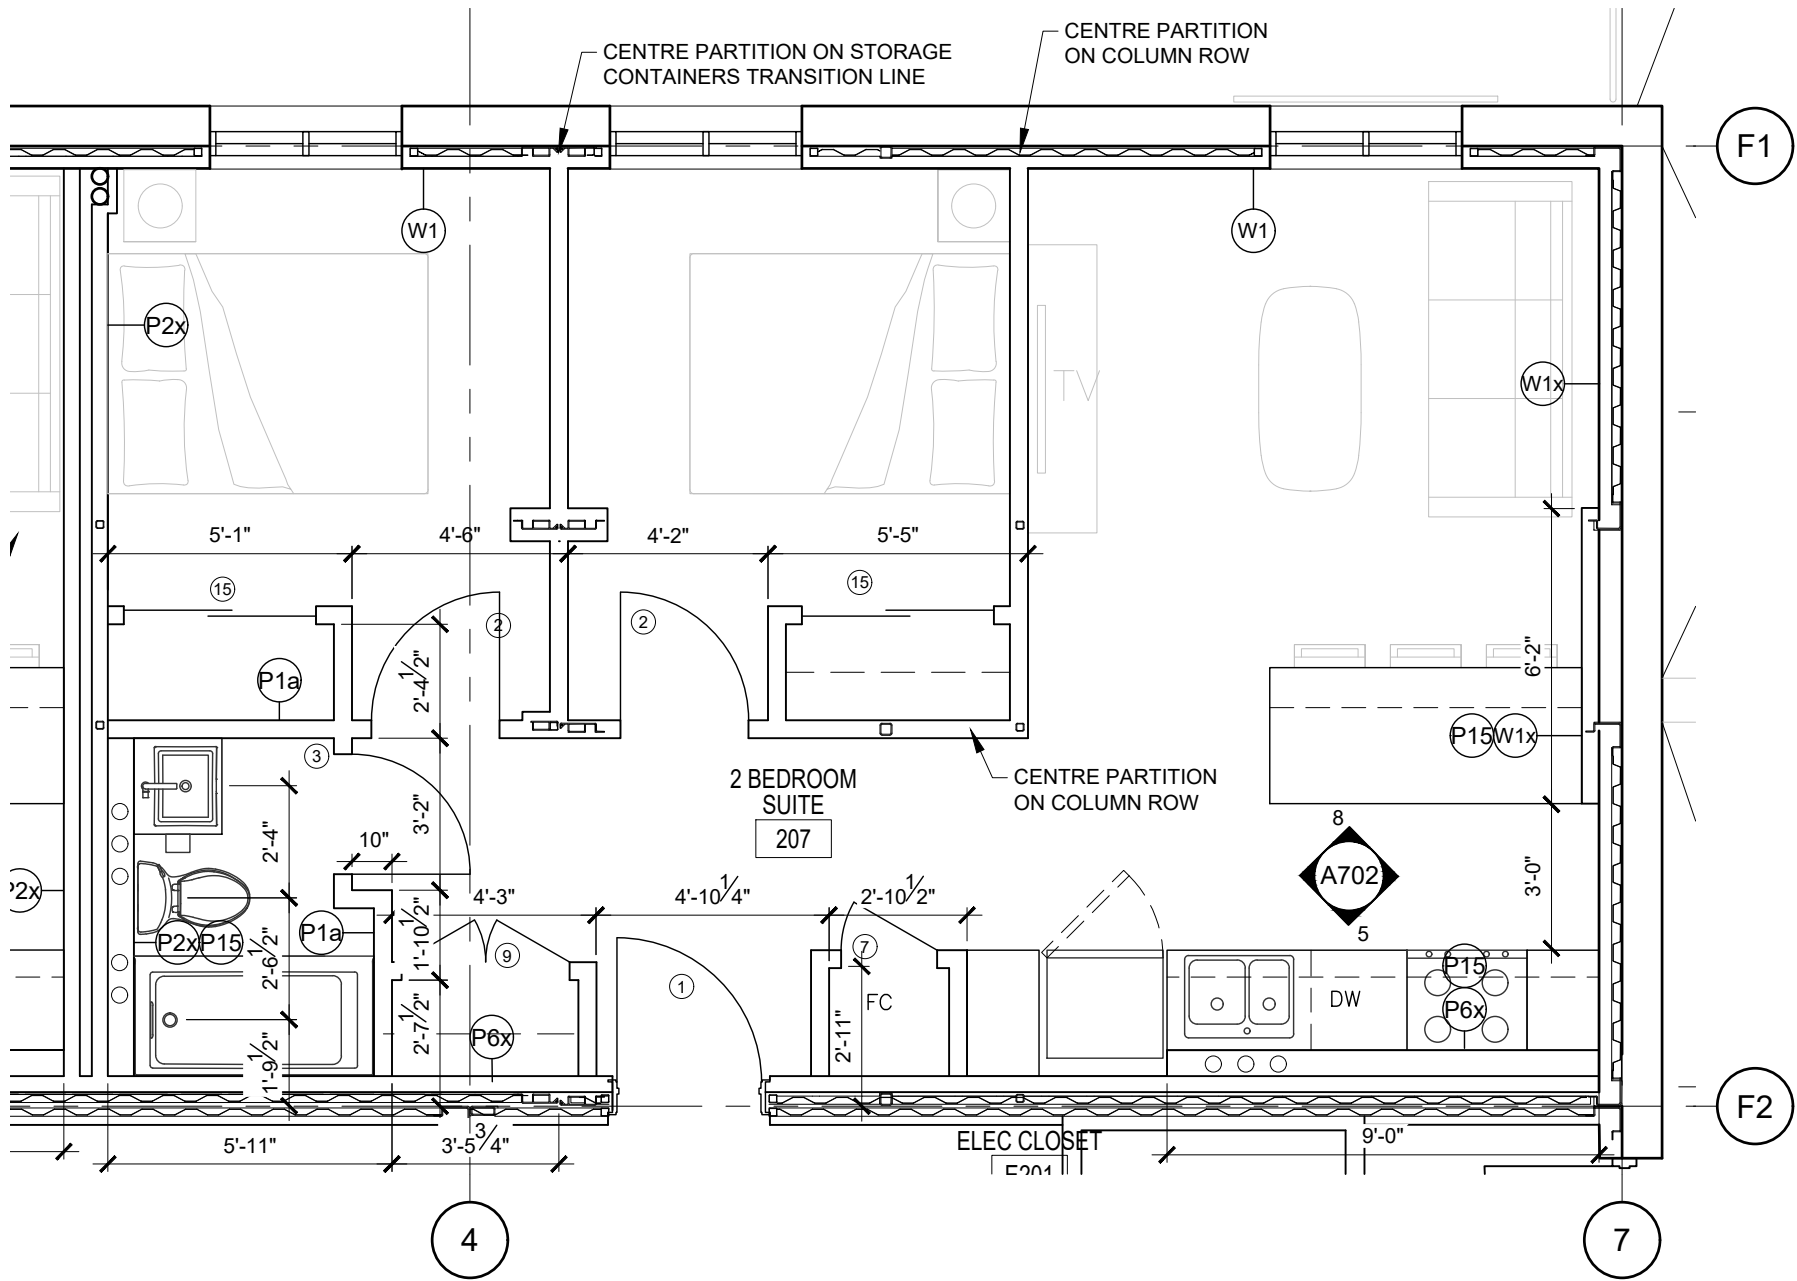


1 SUITES 207 and 307 LAYOUT PLAN
A214 SCALE: 1/4"=1'-0"

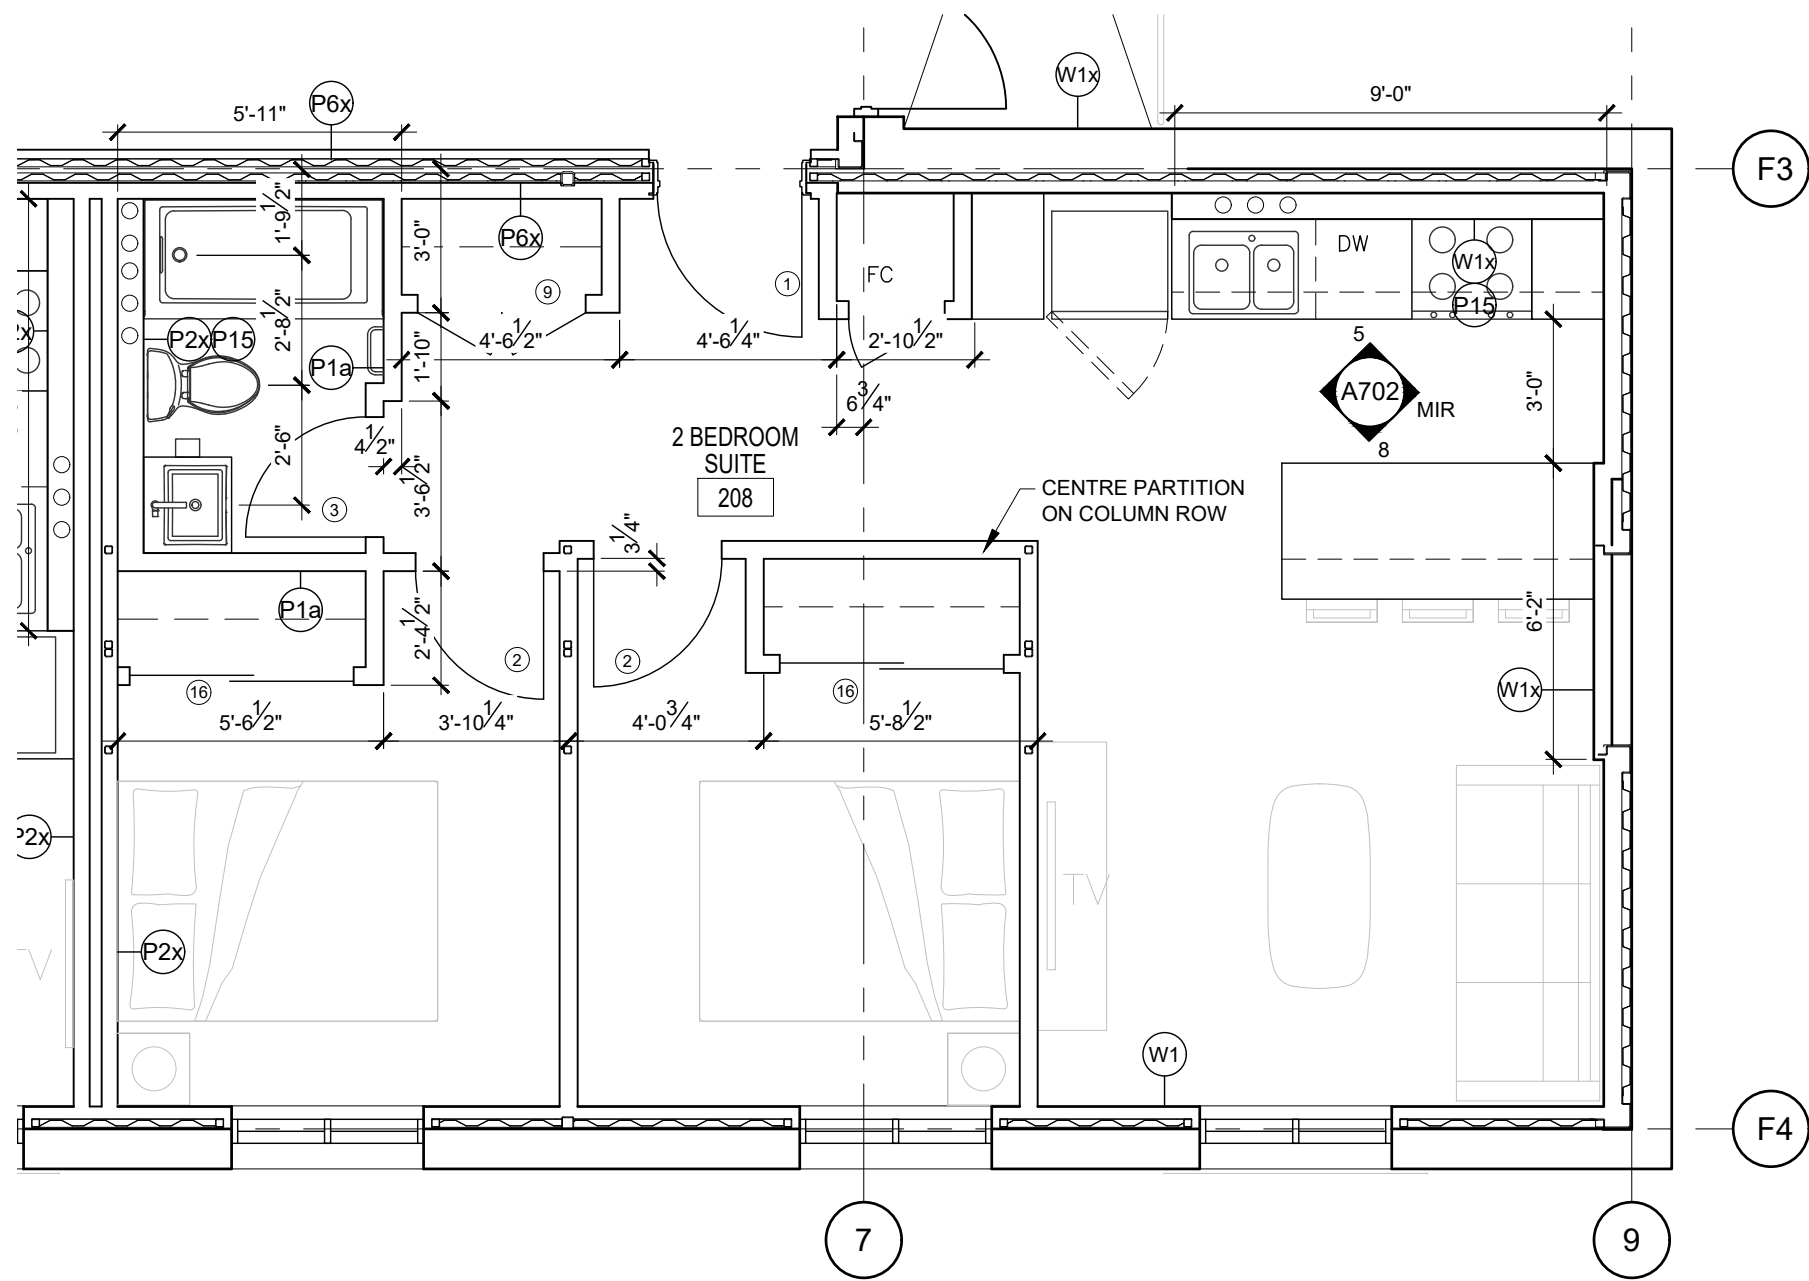


2 SUITES 208 and 308 LAYOUT PLAN
A214 SCALE: 1/4"=1'-0"

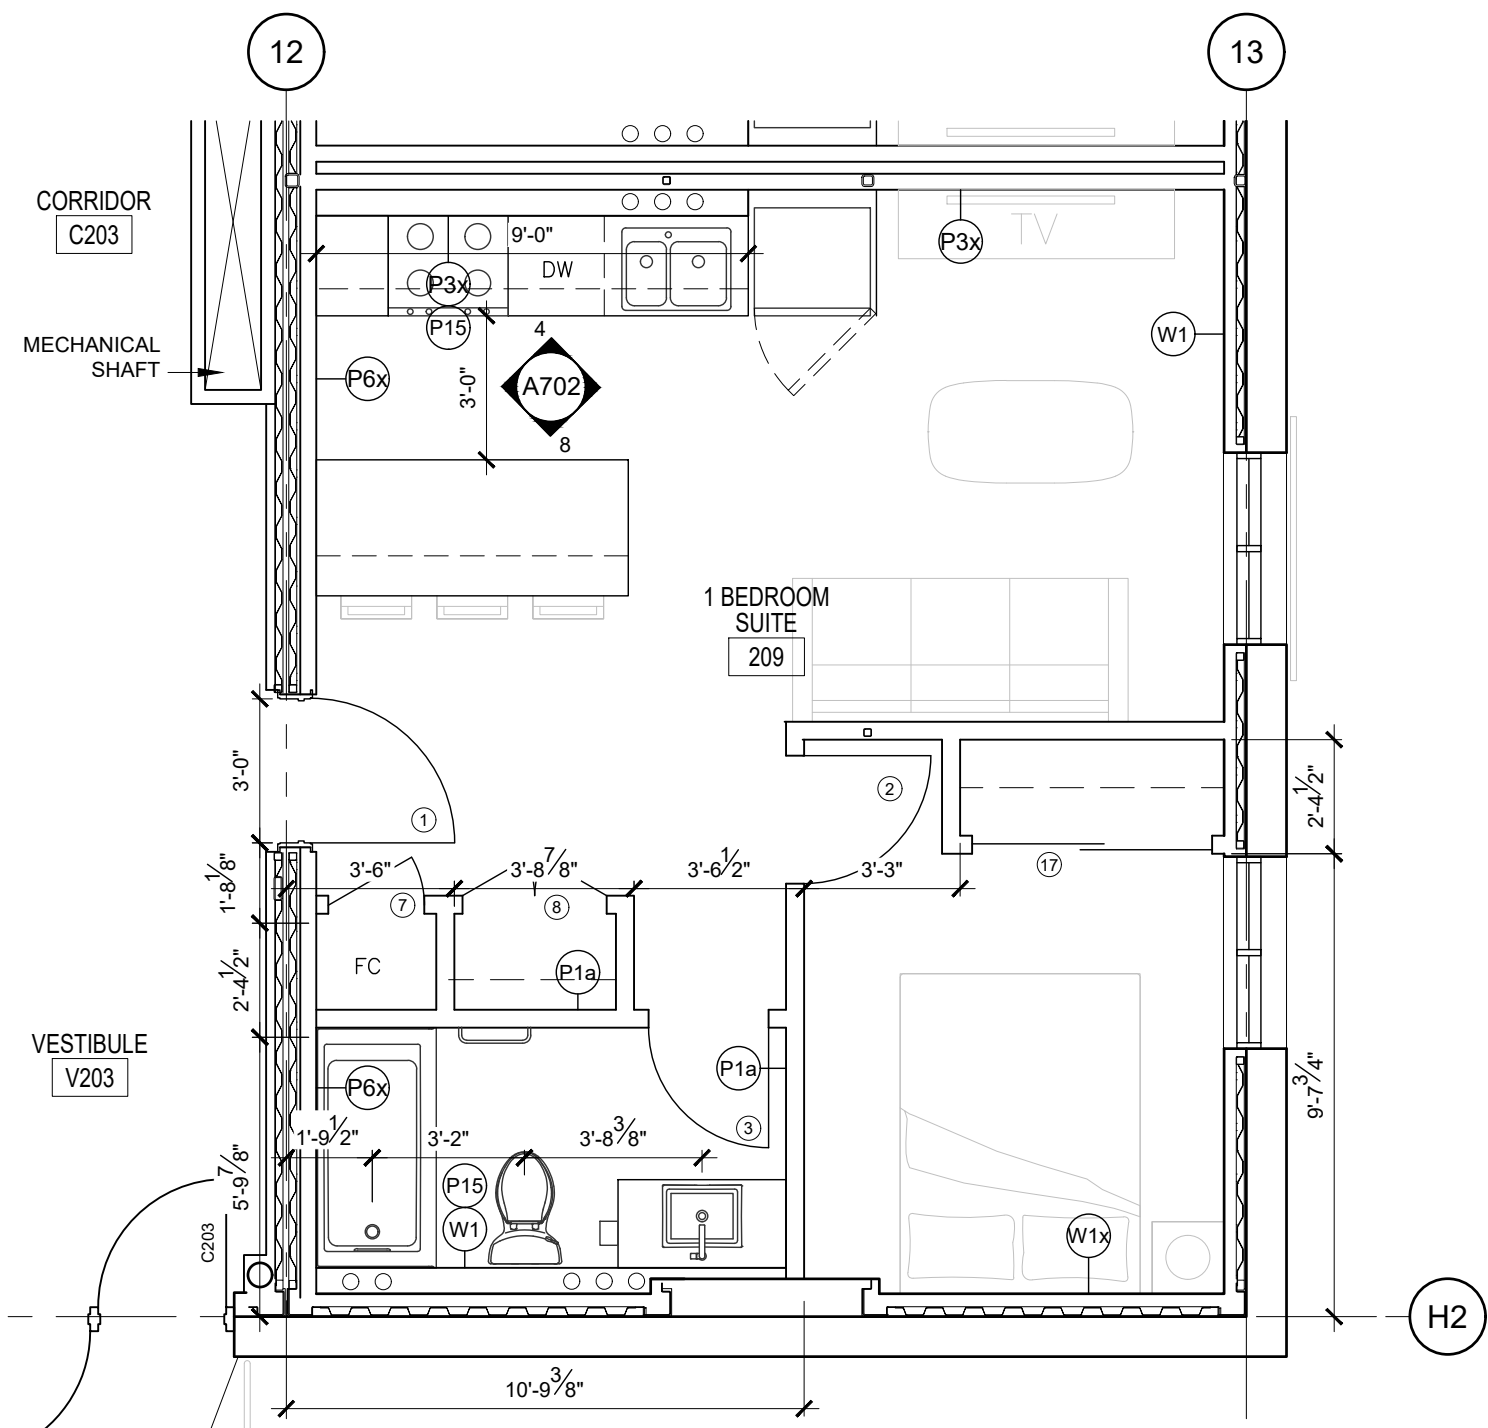


3 SUITES 209 and 309 LAYOUT PLAN
A214 SCALE: 1/4"=1'-0"

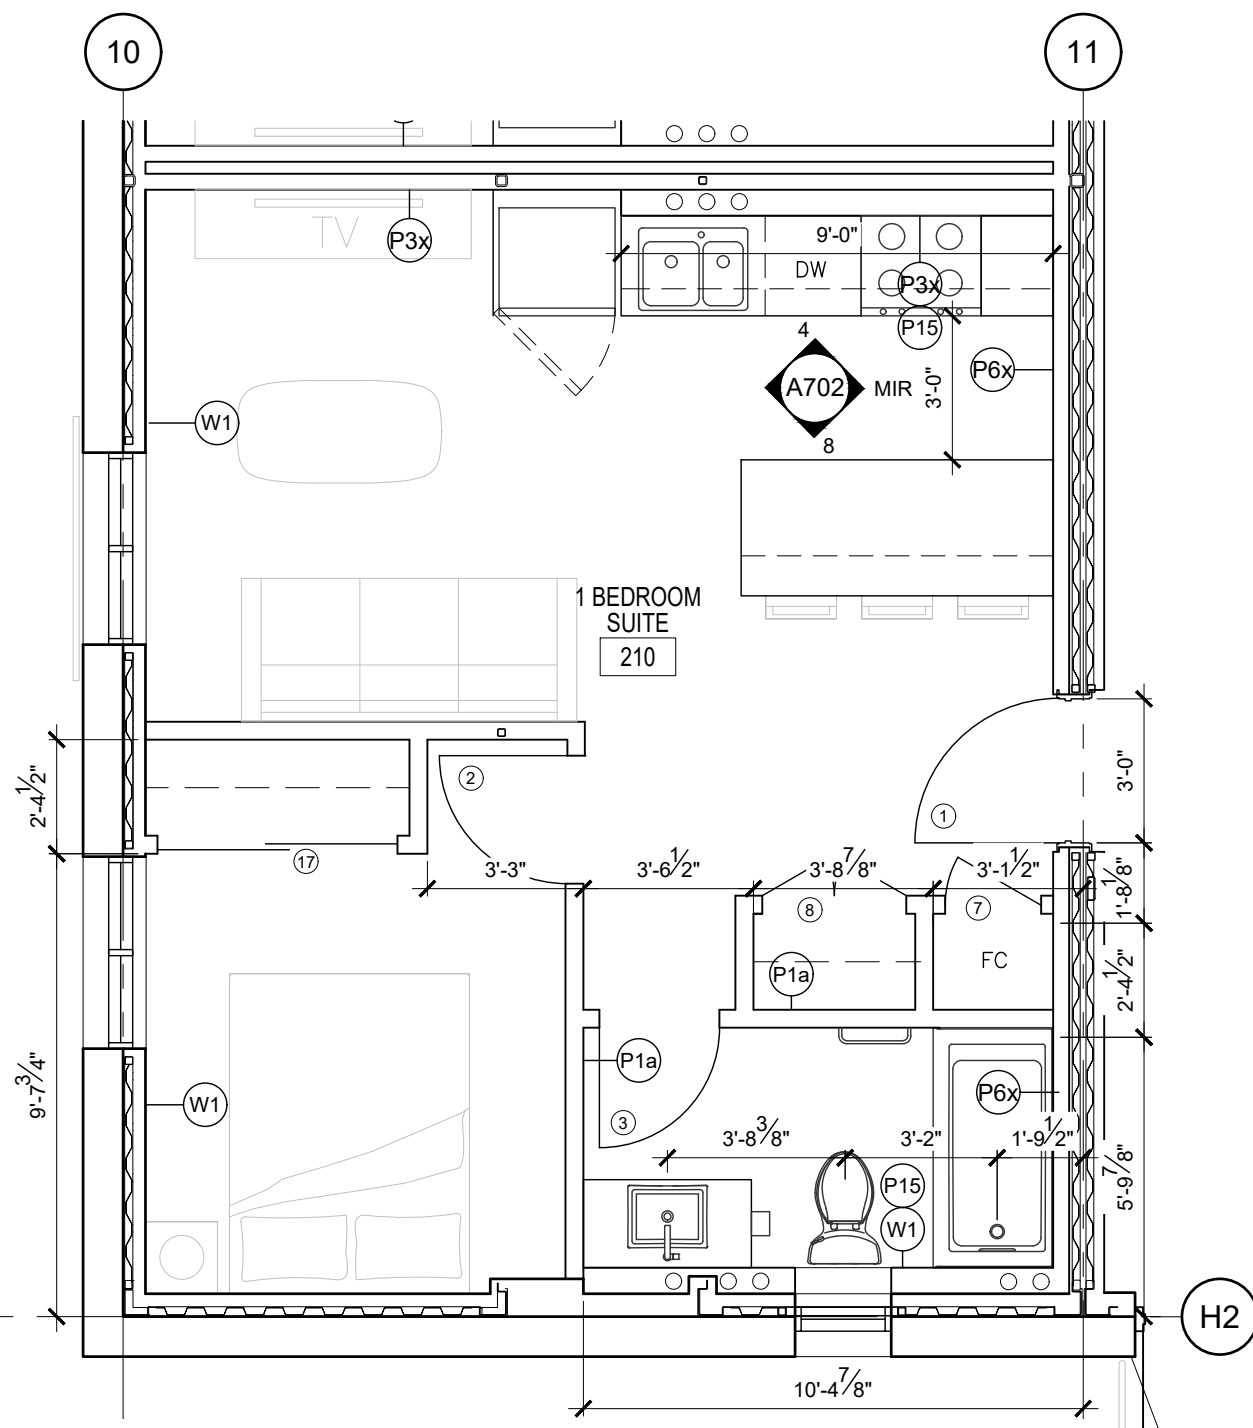

4 SUITES 210 and 310 LAYOUT PLAN
A214 SCALE: 1/4"=1'-0"

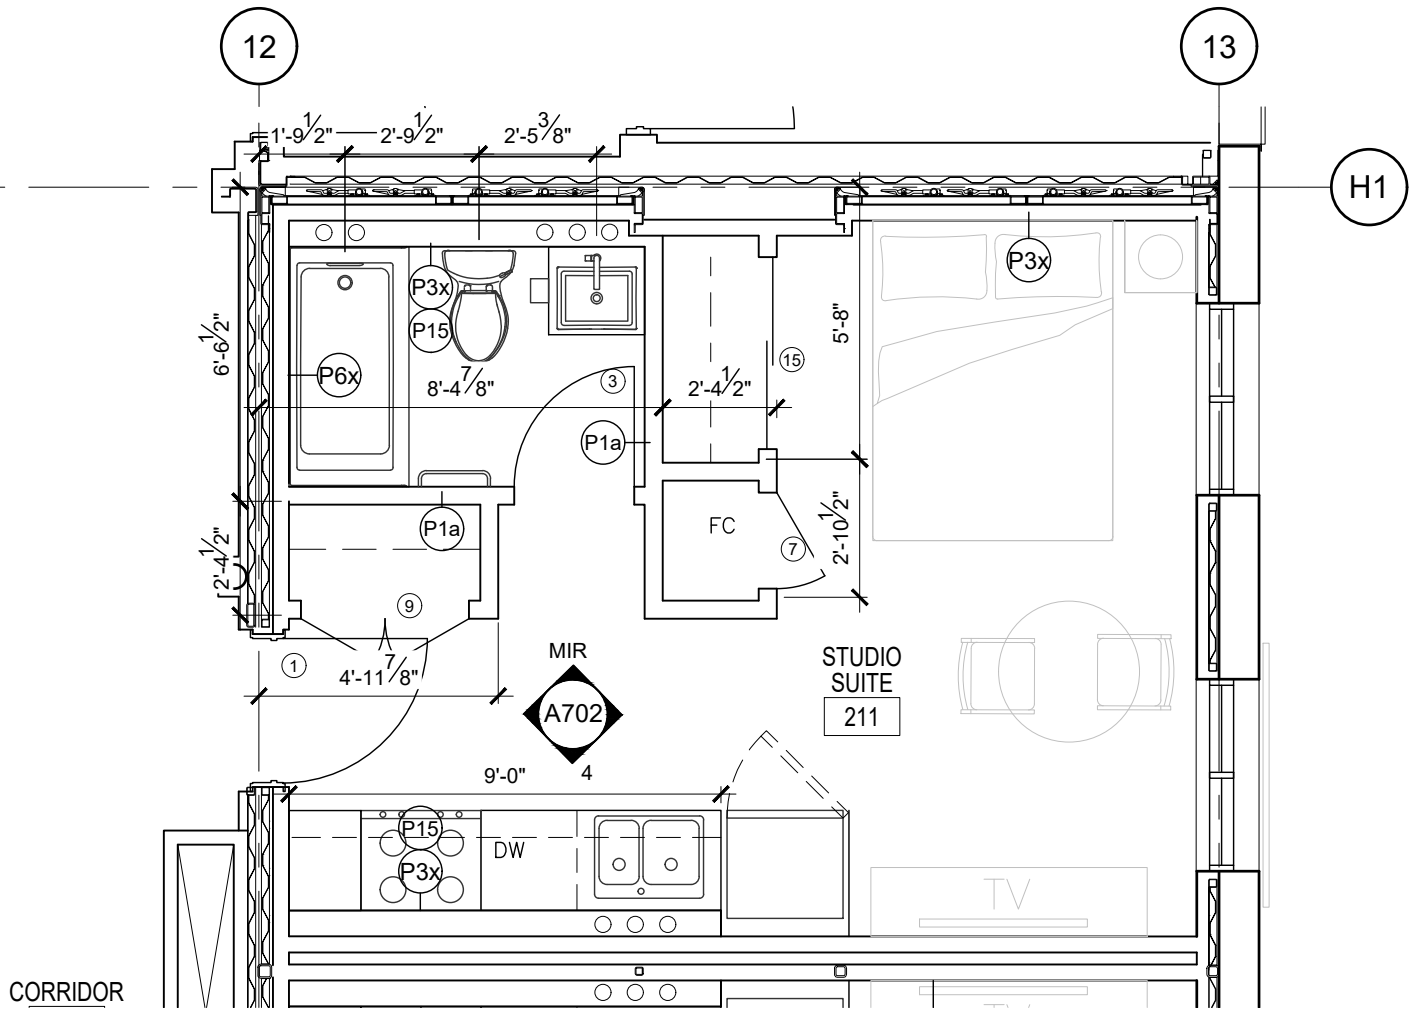

5 SUITES 211 and 311 LAYOUT PLAN
A214 SCALE: 1/4"=1'-0"

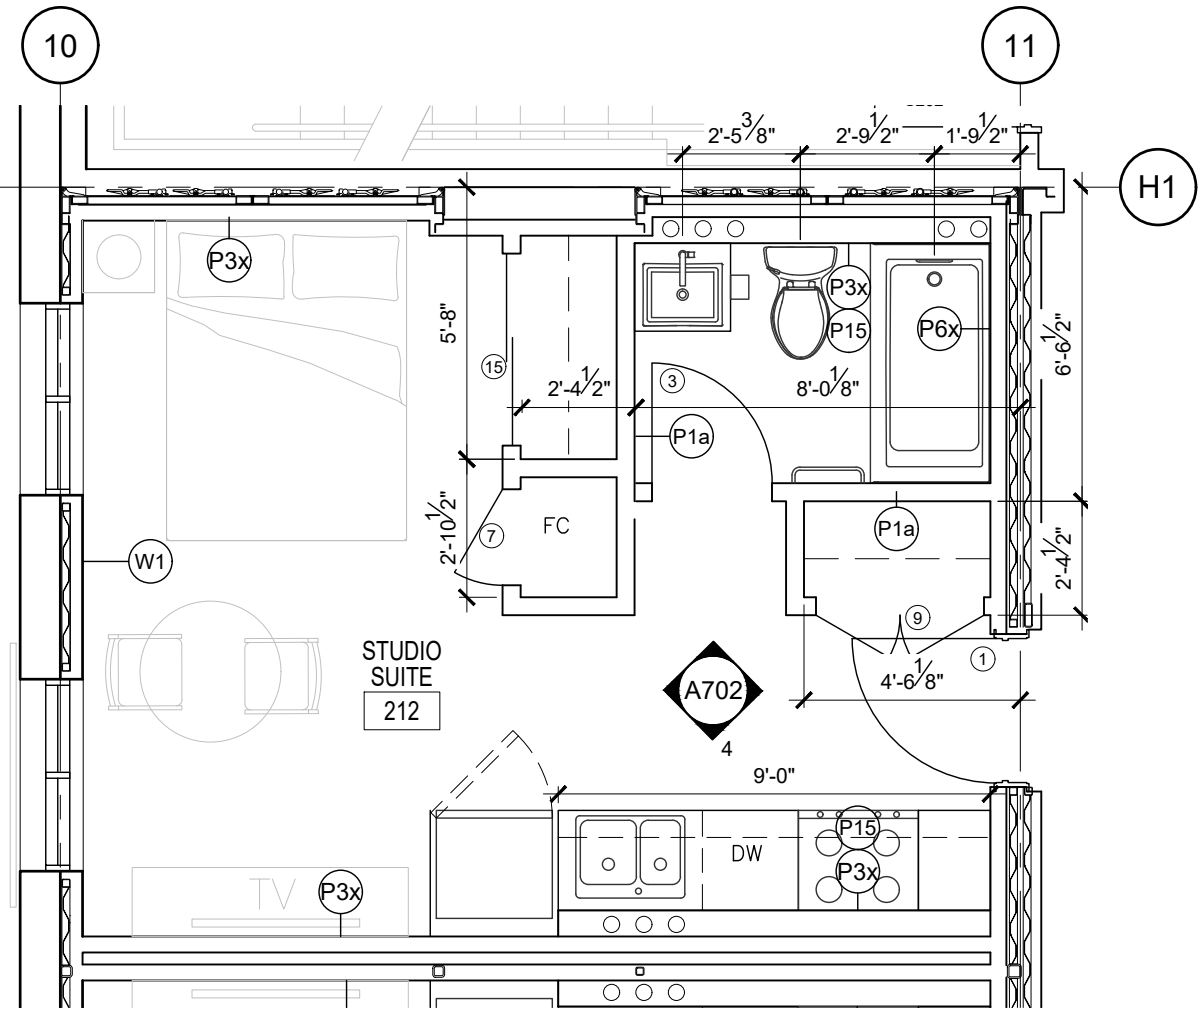

6 SUITES 211 and 311 LAYOUT PLAN
A214 SCALE: 1/4"=1'-0"